
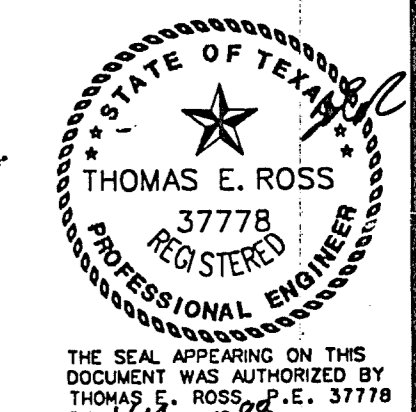


MATCH LINE SHEET 3

MATCH LINE SHEET 4

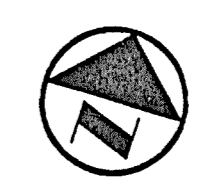

OPER.	ACTION CODE	SUPPL ACTION CODE	MAJOR MATERIAL DESCRIPTION	ACCT. CODE	ML OR AMT.	PL	BORE	REMOVALS AMOUNT	WORT DATE
1	PLAC		HANDHOLE	4C	1	1			
2	PLAC		PVC - C - 4"	4C	450	450			
3	PLAC		TRENCH - 4 - MPC	4C	225	225			
4	PLAC		CONDUIT - MLT-F03	4C	450	450			
5	PLAC		HANDHOLE	4C	1	1			
6	PLAC		PVC - C - 4"	4C	664	664			
7	PLAC		TRENCH - 4 - MPC	4C	332	332			
8	PLAC		CONDUIT - MLT-F03	4C	664	664			

**ADDISON 239**  
**UNDERGROUND CONDUIT SYSTEM**

SCALE  
PLAN 1" = 20'    PROFILE HORZ. 1" = 20'    PROFILE VERT. 1" = 6'

B. SANDS    JERRY SHELBY    DAVID NOBLET  
MGR - ENGR    AREA MGR - ENGR    DIST MGR - ENGR

DATE ISSUED 01/98    DATE CONST. COMP'D.    SHEET NO.  
DRAWN BY TR INDUSTRIES, INC.    NO. 4519251    3

MAP REF.    TAX DIST. DB-007

$\Delta = 60'25'54''$   
 $R = 73.5'$   
 $L = 77.64'$

$\Delta = 60'26'05''$   
 $R = 40'$   
 $L = 42.19'$