
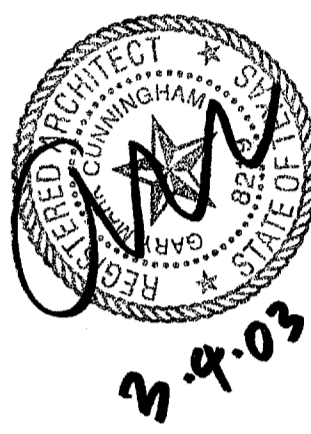
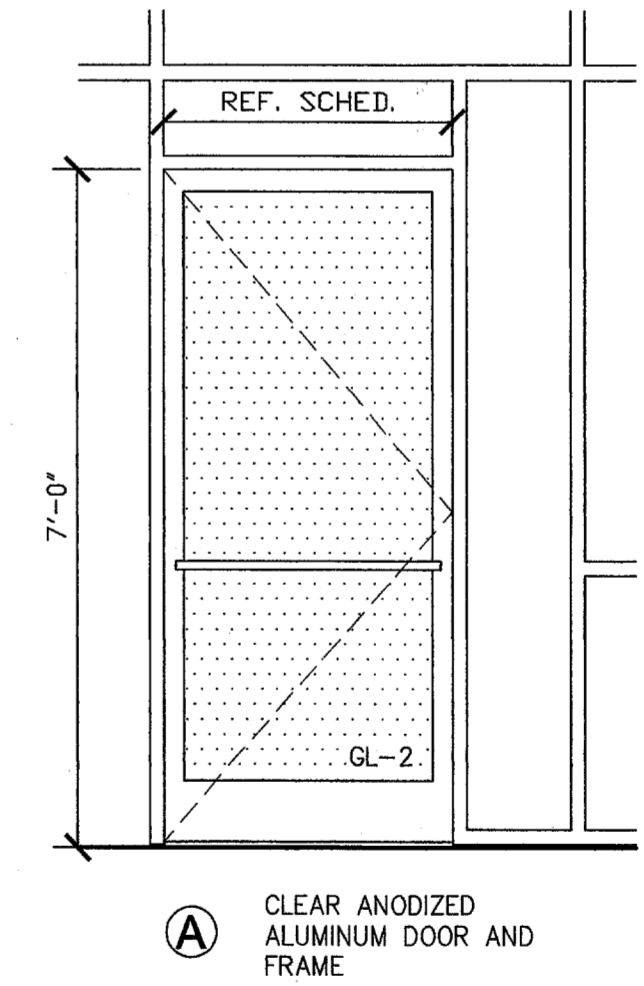
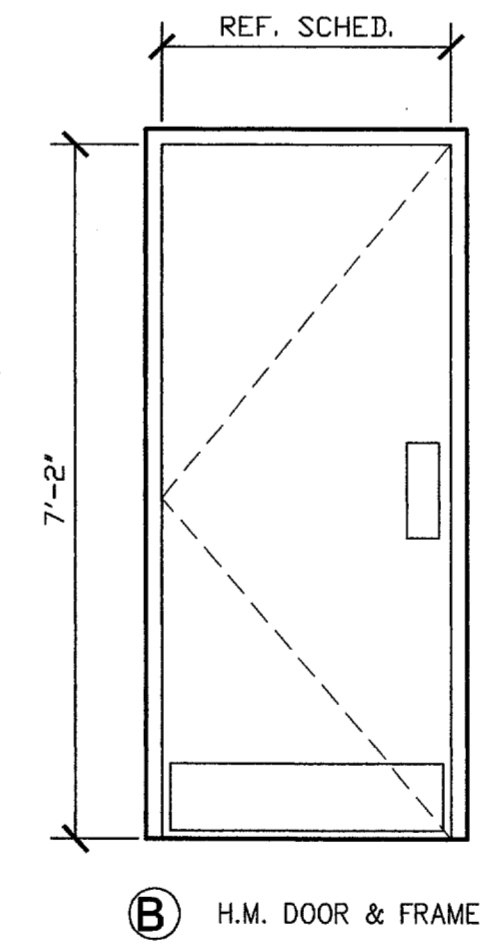


DOOR SCHEDULE									
DOOR NUMBER	DOOR TYPE	DOOR MATERIAL	DOOR FINISH	DOOR SIZE	FRAME MATERIAL	FRAME FINISH	FIRE RATING	NOTES	HARDWARE SET
01, 02	A	ALUMINUM & GLASS STOREFRONT	CLR. ANODIZED ALUM. & MILKY GLASS	3'-0" X 7'-0" X 1 3/4"	CLR. ANODIZED ALUM. & MILKY GLASS	ALUMINUM	NONE	TRANSOM ABOVE AND SIDE LITE	1
03	A	ALUMINUM & GLASS STOREFRONT	CLR. ANODIZED ALUM. & MILKY GLASS	3'-9 1/2" X 7'-0" X 1 3/4" VIF	CLR. ANODIZED ALUM. & MILKY GLASS	ALUMINUM	NONE	TRANSOM ABOVE	2
04	A	ALUMINUM & GLASS STOREFRONT	CLR. ANODIZED ALUM. & MILKY GLASS	4'-0 1/8" X 7'-0" X 1 3/4" VIF	CLR. ANODIZED ALUM. & MILKY GLASS	ALUMINUM	NONE	TRANSOM ABOVE	2
05, 06	A	ALUMINUM & GLASS STOREFRONT	CLR. ANODIZED ALUM. & MILKY GLASS	3'-0" X 7'-0" X 1 3/4"	CLR. ANODIZED ALUM. & MILKY GLASS	ALUMINUM	NONE	TRANSOM ABOVE AND SIDE LITE	2
07, 08	B	HOLLOW METAL	PAINTED	3'-0" X 7'-4" X 1 3/4"	HOLLOW METAL	PAINTED	NONE	-	3
09	B	HOLLOW METAL	PAINTED	(2) 3'-0" X 7'-0" X 1 3/4"	HOLLOW METAL	PAINTED	NONE	-	4
10	C	1x2 T.S. FRAME	PAINTED	FIELD MEASURE	STEEL	PAINTED	NONE	-	5
11	D	ALUMINUM & GLASS SLIDING MALL DOOR	CLR. ANODIZED ALUM. & MILKY GLASS	6'-0 3/8" X 8'-8" X 1 3/4" VIF	CLR. ANODIZED ALUM. & MILKY GLASS	ALUMINUM	NONE	SLIDING POCKET DOOR	6
12	D	ALUMINUM & GLASS SLIDING MALL DOOR	CLR. ANODIZED ALUM. & MILKY GLASS	6'-4 3/8" X 8'-8" X 1 3/4" VIF	CLR. ANODIZED ALUM. & MILKY GLASS	ALUMINUM	NONE	SLIDING POCKET DOOR	6

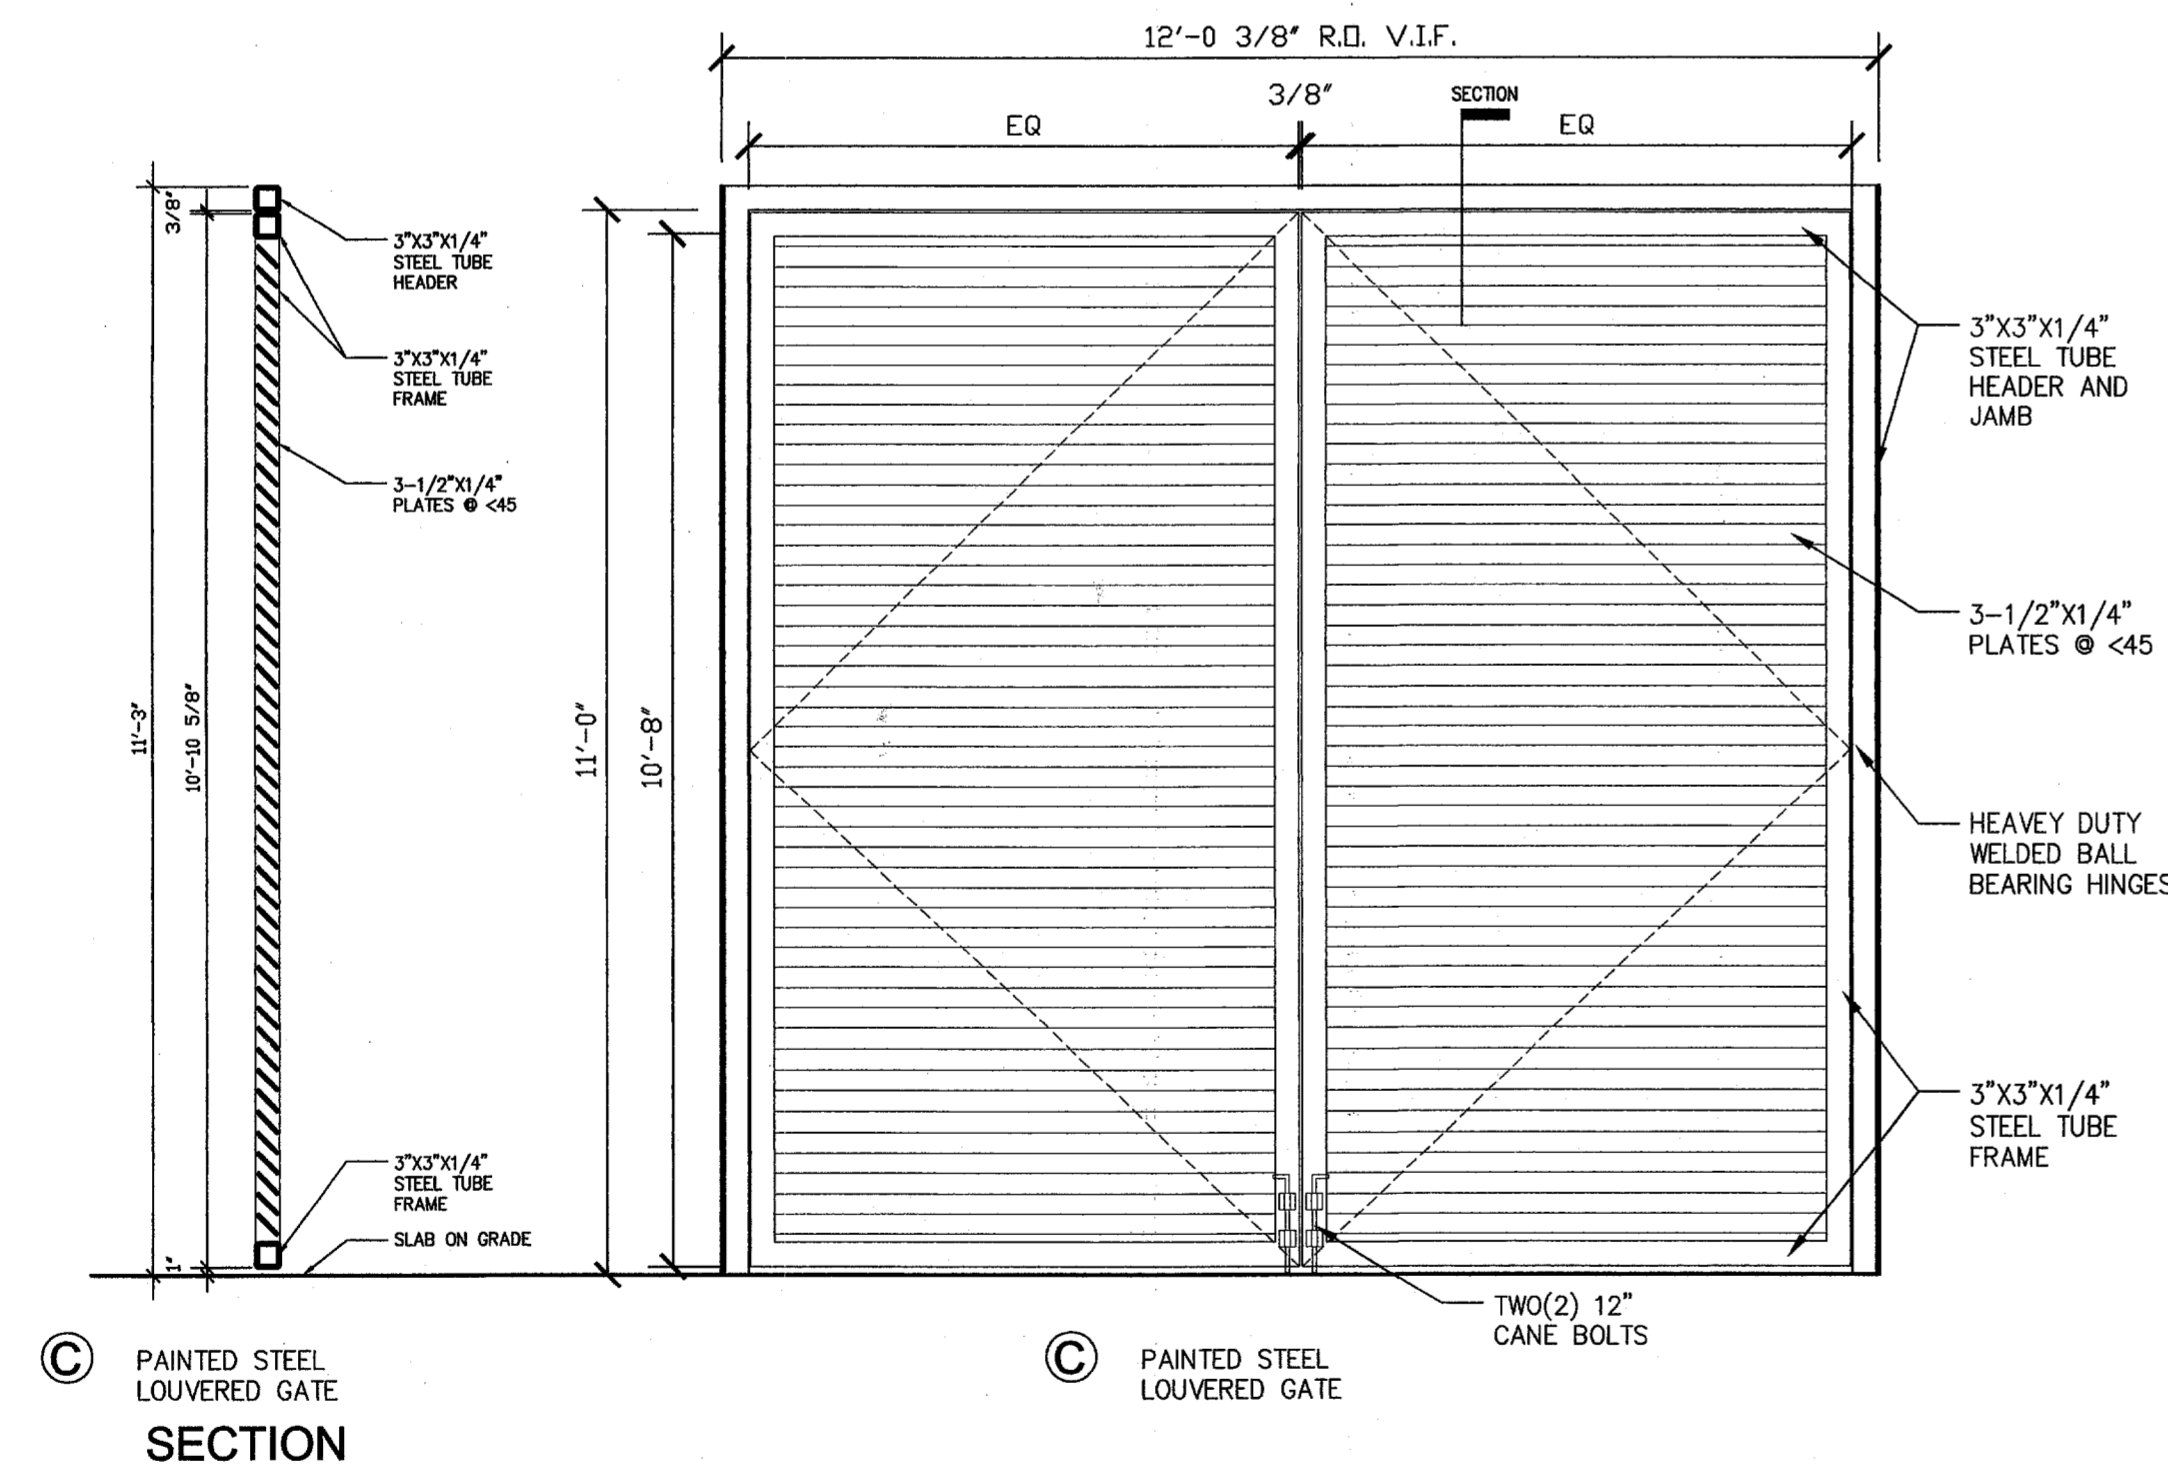

issue	date
DD	08/26/02
50% CD	11/05/02
100% CD	01/23/03
ADDENDUM 1	01/31/03
POST-BID REVISION	03/04/03