



CIVIL AND LANDSCAPE PLANS FOR
CONSTRUCTION OF
PAVING, GRADING, STREETScape, & UTILITY IMPROVEMENTS

THE ASHTON

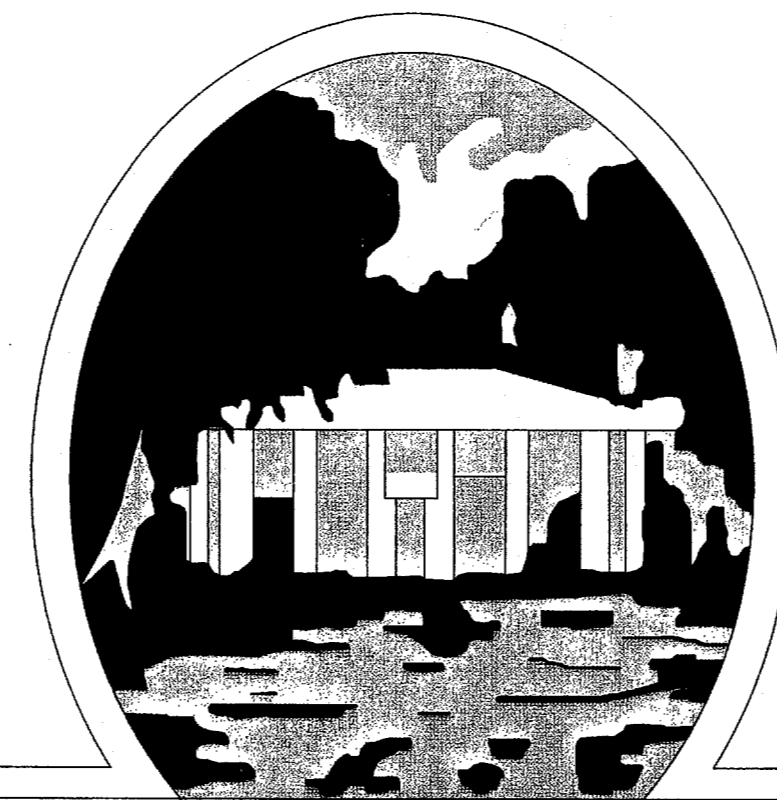

T O W N O F
A D D I S O N

| SHEET NO. | INDEX OF DRAWINGS |
|-----------|---|
| C1 | COVER SHEET |
| C2-C3 | FINAL PLAT |
| C4 | HORIZONTAL CONTROL PLAN |
| C5 | DEMOLITION PLAN |
| C6 | PAVING SITE PLAN |
| C7-C8 | PAVING DETAILS |
| C9 | GRADING PLAN |
| C10 | STREETScape PLAN |
| C11 | DRAINAGE AREA MAP |
| C12 | DRAINAGE PLAN |
| C13 | UTILITY PLAN |
| C14 | POLLUTION CONTROL PLAN |
| C15 | POLLUTION CONTROL DETAILS |
| C16 | SPECTRUM DRIVE EXTENSION PLAN & PROFILE |
| LC.1 | POOL COURT LAYOUT, GRADING & DETAILS |
| LC.2 | CONSTRUCTION DETAILS |
| LP.1 | PLANTING PLAN |
| LP.2 | POOL COURT PLANTING PLAN |
| LP.3 | PLANT LIST, FURNITURE SCHEDULE & PLANTING DETAILS |
| LP.4 | PLANTING SPECIFICATIONS |
| I.1 | IRRIGATION PLAN |
| I.2 | IRRIGATION DETAILS |
| I.3 | IRRIGATION SPECIFICATIONS |

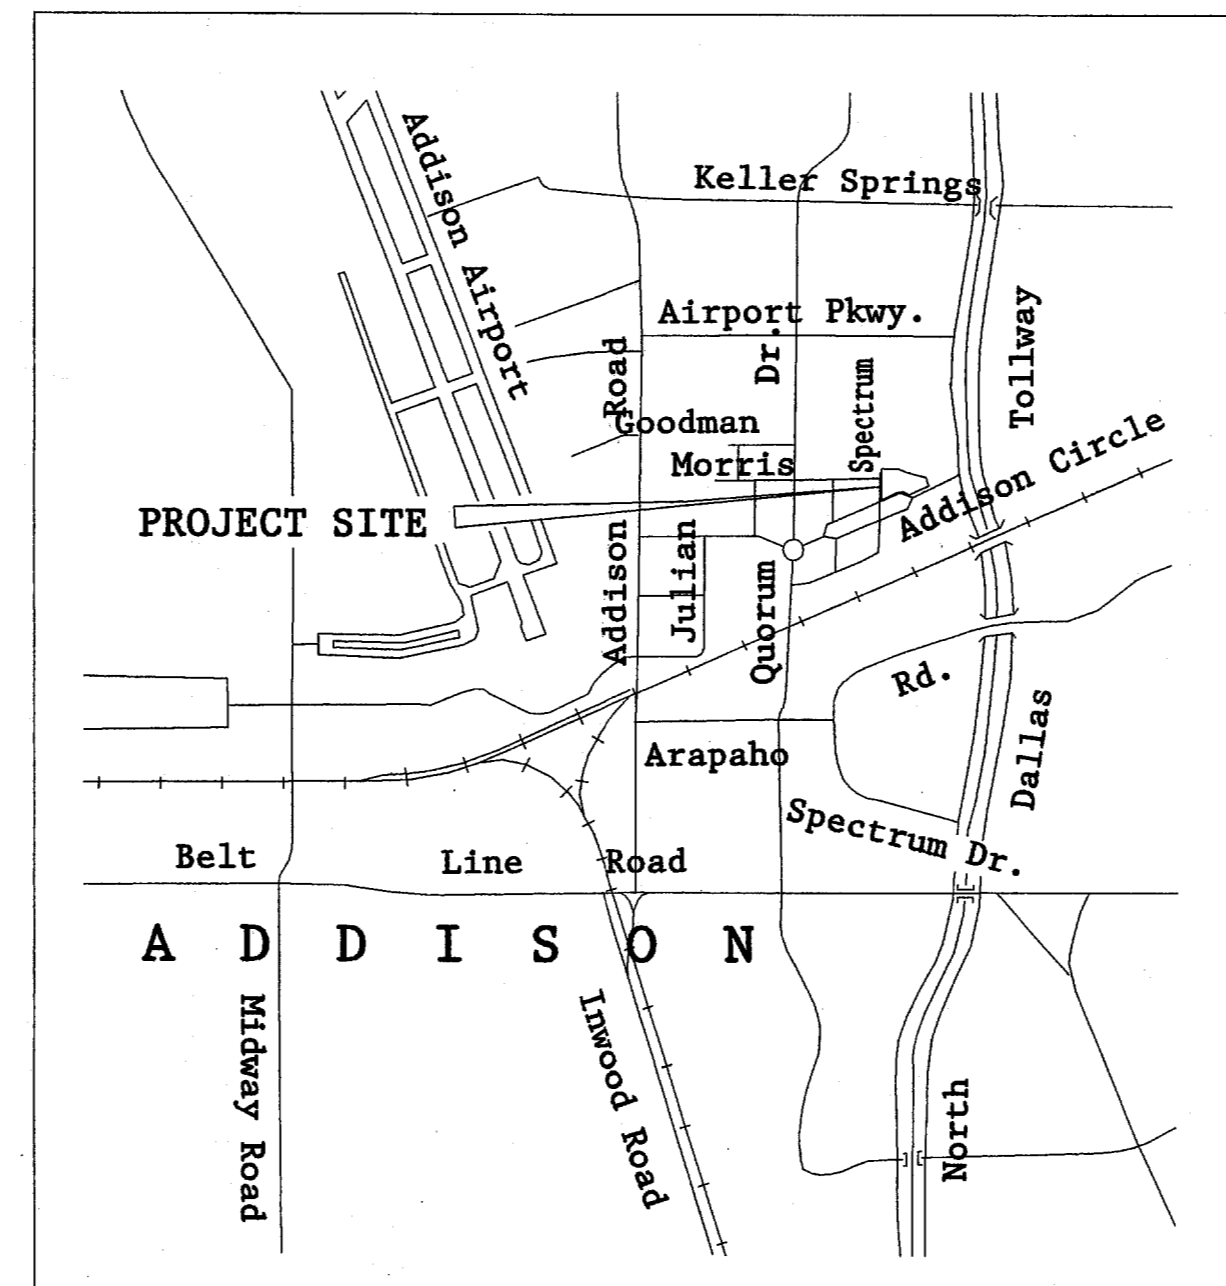

LOCATION MAP
NTS



OWNER & DEVELOPER:

AMICUS PARTNERS LTD.
15601 DALLAS PARKWAY
SUITE 525
ADDISON, TEXAS 75001
(972) 361-5480 FAX (972) 361-5914

ENGINEER & LANDSCAPE ARCHITECT:


HUITT-ZOLLARS

3131 McKinney Ave., Ste. 600 Dallas, Texas 75204
Phone (214) 871-3311 Fax (214) 871-0757

DAVID E. MEYERS, P.E. MOHAMMAD SALAM, L.A.
TEX. REG. NO. 81512 TEX. REG. NO. 816

3 / 30 / 00 ISSUED FOR CONSTRUCTION

THE SEAL APPEARING ON THIS DOCUMENT WAS AUTHORIZED BY DAVID E. MEYERS, P.E. 81512

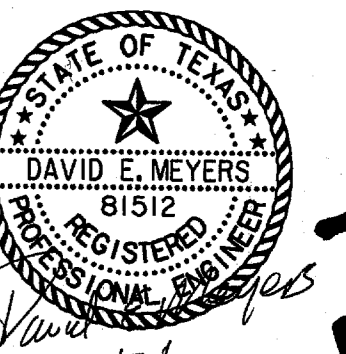

ASHTON
pdf 830-7

CI 830-7