


THE ASHTON  
ADDISON ■ TEXAS

Owner/Developer:  
AMICUS PARTNERS, LIMITED  
15601 DALLAS PARKWAY, SUITE 525  
ADDISON, TEXAS 75001  
PHONE (972) 361-5476  
FAX (972) 361-5914

**HUITT  
ZOLLARS**  
3131 McKinney Avenue, Suite 600  
Dallas, Texas 75204  
Phone (214) 871-3311  
Fax (214) 871-0757

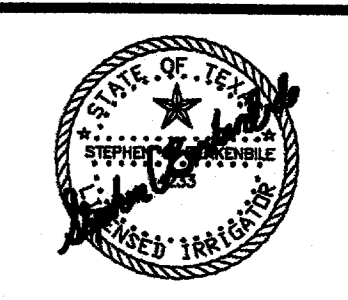

Revisions


No.	Date	Items
△		
△		
△		
△		
△		

Drawn: SH  
Appr.: MS  
Scale: AS NOTED  
Date: 1/24/2000  
Project No.: 01-2617-01


Sheet Title  
**IRRIGATION  
PLAN**

Sheet No. IR.1  
Page 1 of 3

ISSUED FOR CONSTRUCTION  
3/30/00

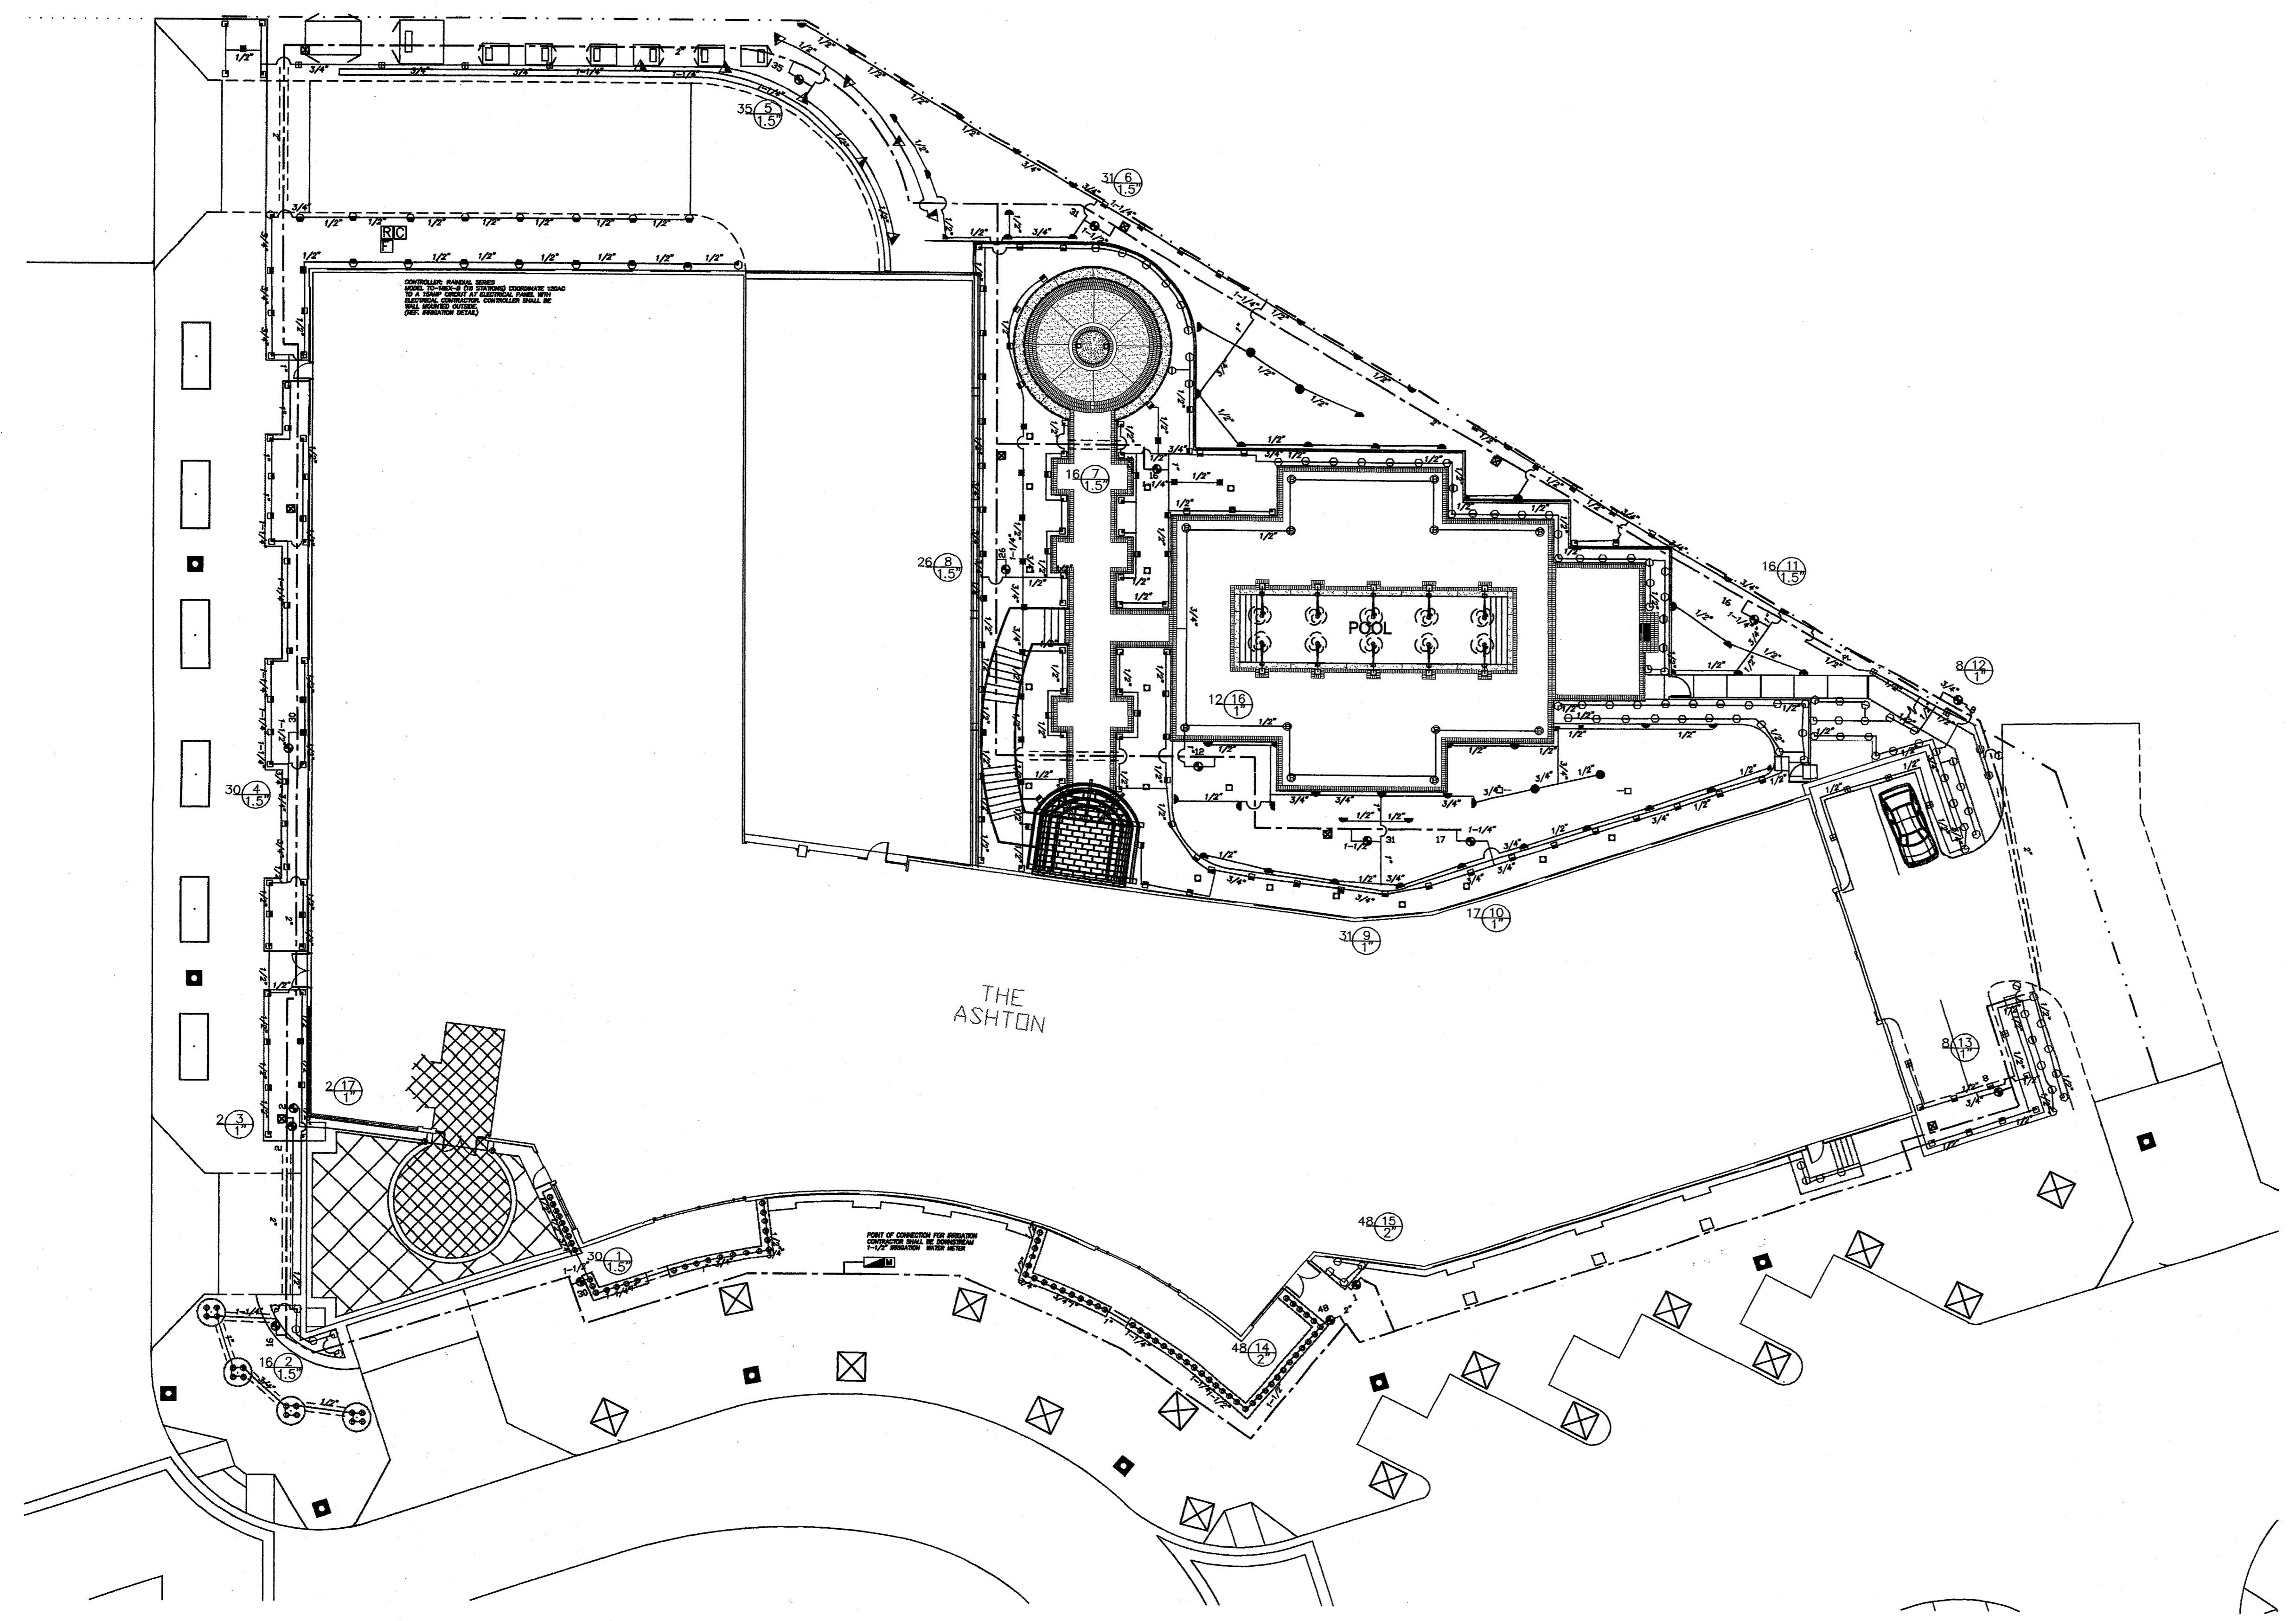

**A** IRRIGATION PLAN  
IR.1

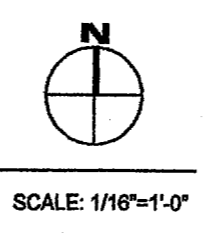

I:\proj\01265701\landscap\PR00\dwg\2617\IR01.dwg Mon Jan 24 12:10:13 2000 SusanH11