

**THE ASHTON**  
ADDISON ■ TEXAS

Owner/Developer:  
AMICUS PARTNERS, LIMITED  
15601 DALLAS PARKWAY, SUITE 525  
ADDISON, TEXAS 75001  
PHONE (972) 361-5476  
FAX (972) 361-5914

**HUIT ZOLLARS**

3131 McKinney Avenue, Suite 600  
Dallas, Texas 75204  
Phone (214) 871-3311  
Fax (214) 871-0757



Revisions	No.	Date	Items
△			
△			
△			
△			
△			


Drawn: SH  
Appr.: MS  
Scale: AS NOTED  
Date: 1/24/2000  
Project No.: 01-2617-01

Sheet Title  
**PLANTING PLAN**


Sheet No. LP.1  
Page 1 of 4

**PLANT LEGEND**

	RED OAK		DWARF BURFORD HOLLY
	TREE FORM YAUPON HOLLY		JAPANESE CLEYERA
	LITTLE GEM MAGNOLIA		DWARF WAX MYRTLE
	RED CRAPE MYRTLE		DWARF YAUPON HOLLY
			VIRGINIA CREEPER
			BIG BLUE LIRIOPE
			ASIAN JASMINE
			SILVER DRAGON LIRIOPE

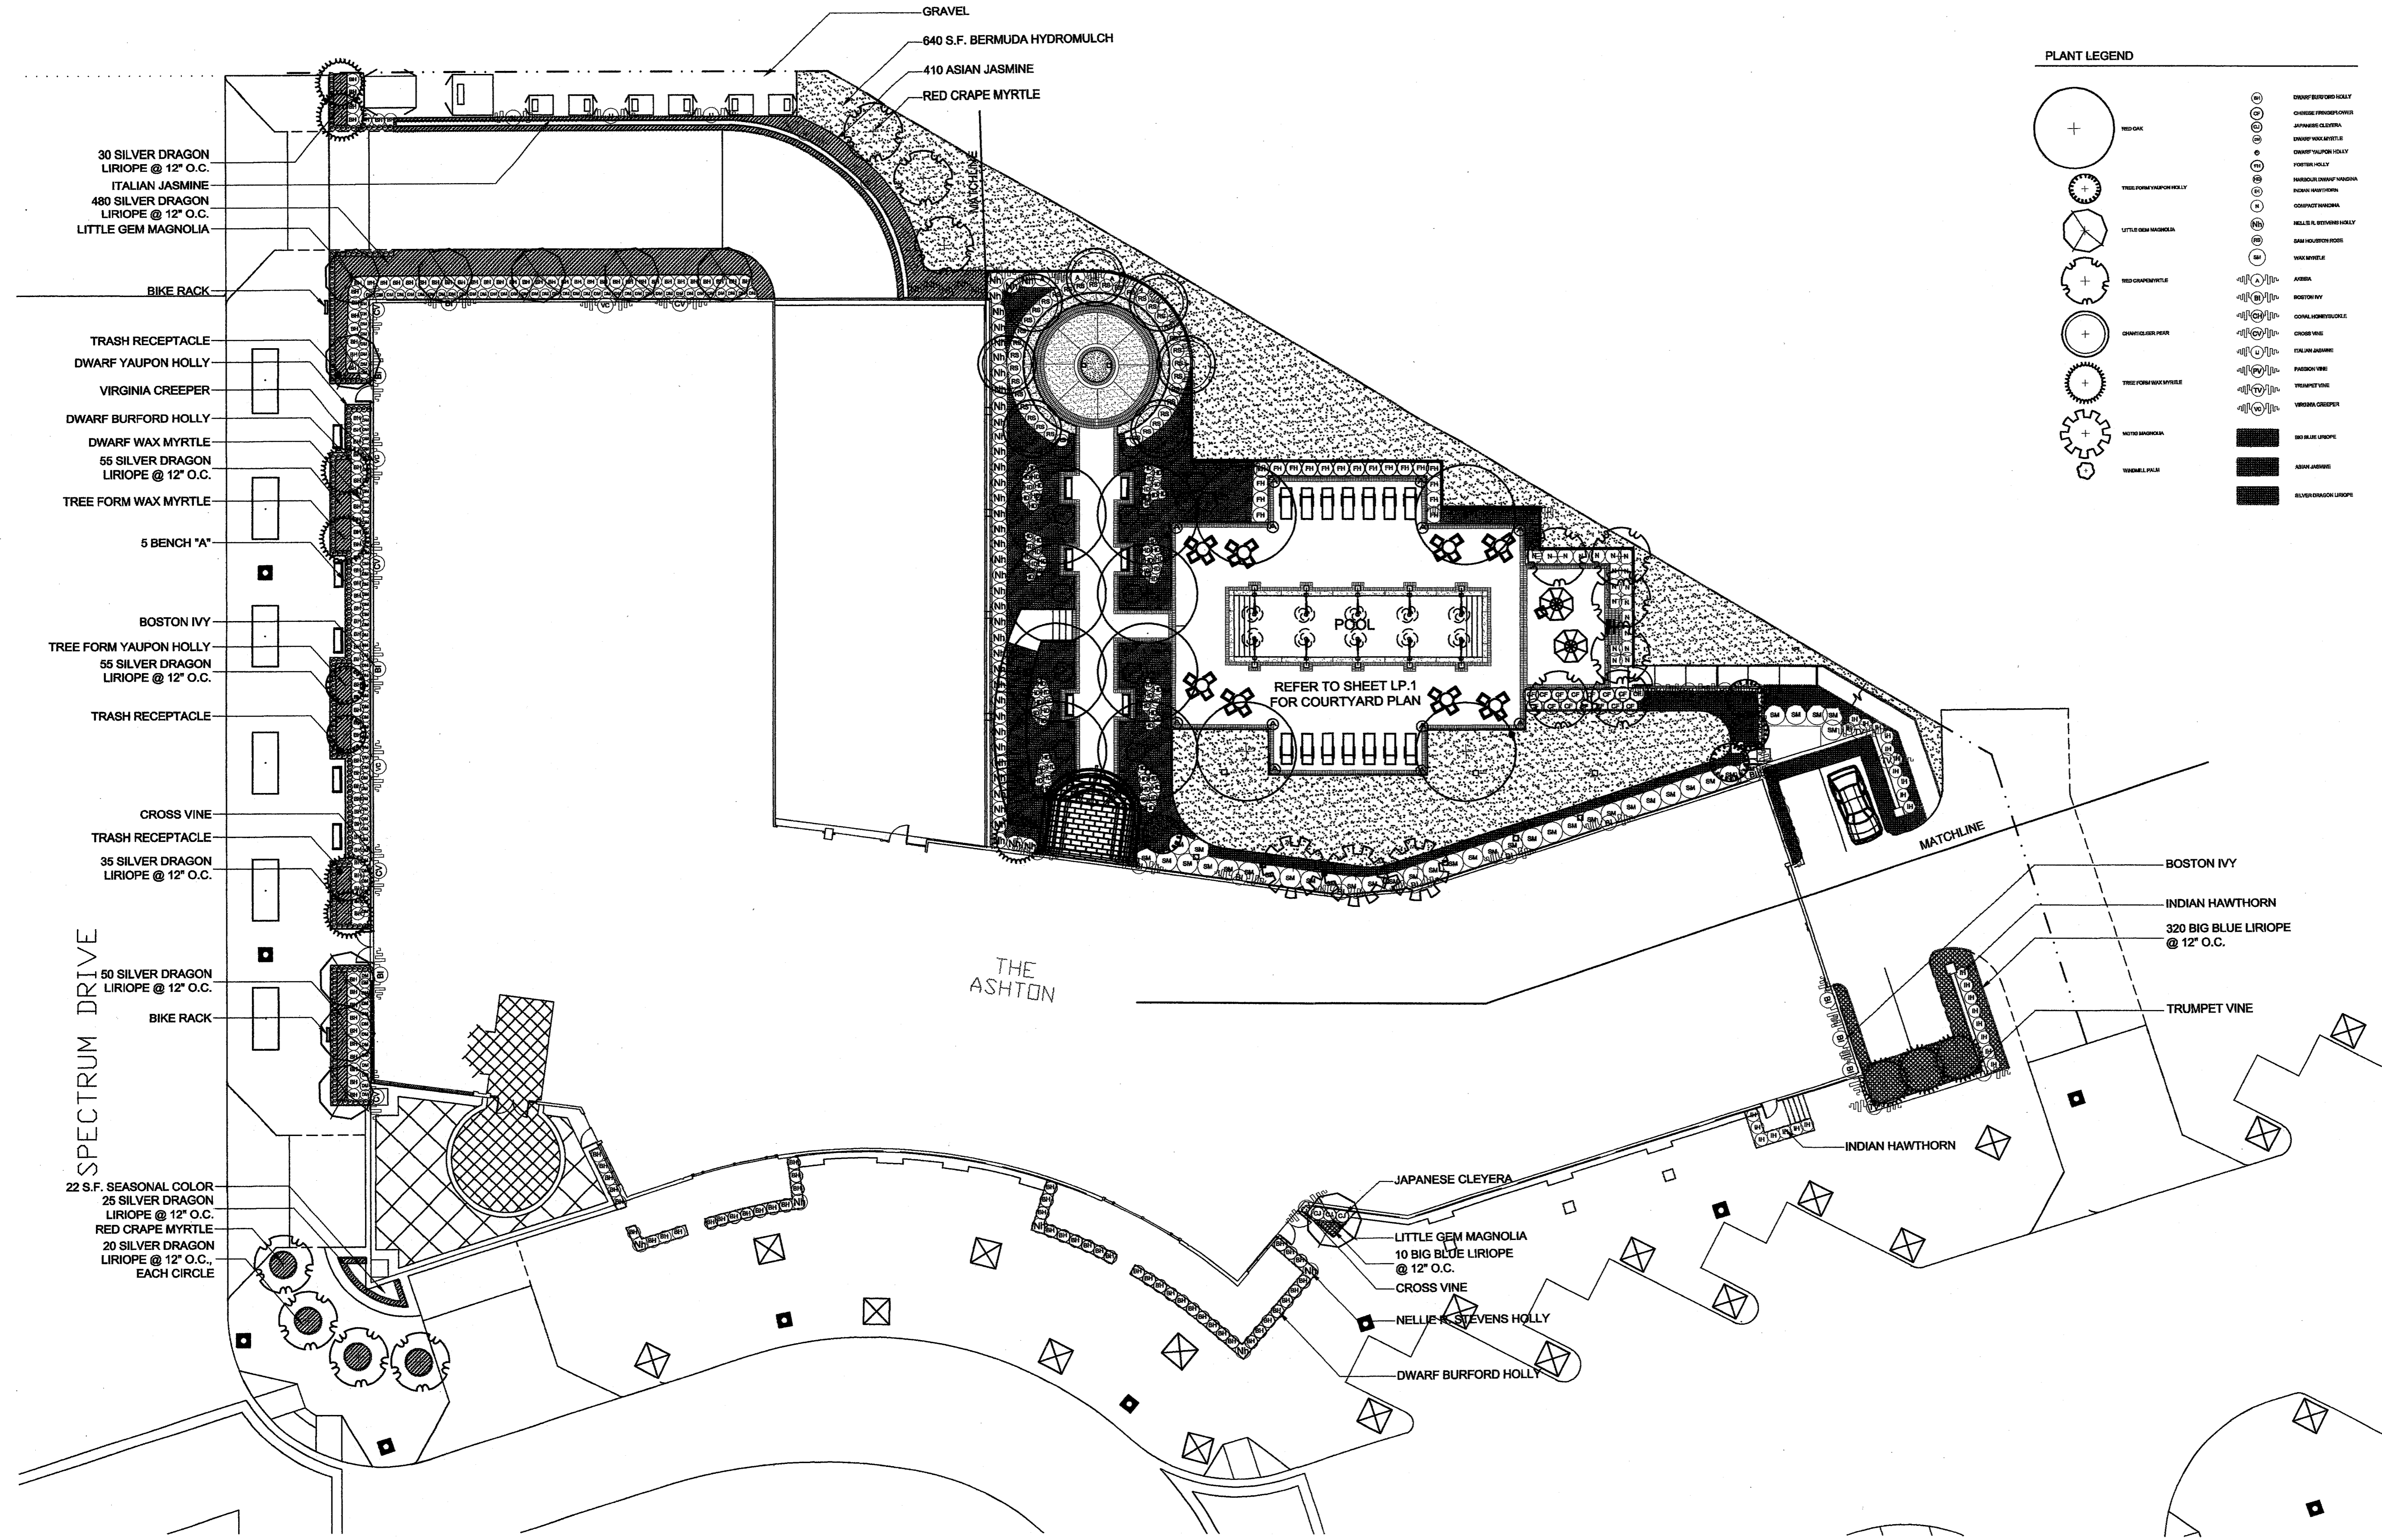

**A PLANTING PLAN**  
LP.1

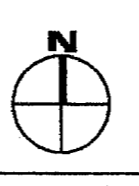

SCALE: 1/16"=1'-0"

I:\p\01261701\landscap\PROD\img\2617\_LP1.dwg Mon Jan 24 11:36:48 2000 SusanH11