

Owner/Developer:  
AMICUS PARTNERS, LIMITED  
15601 DALLAS PARKWAY, SUITE 525  
ADDISON, TEXAS 75001  
PHONE (972) 361-5476  
FAX (972) 361-5914

# HUIT ZOLIARS

3131 McKinney Avenue, Suite 600  
Dallas, Texas 75204  
Phone (214) 871-3311  
Fax (214) 871-0757



Revisions	No.	Date	Items
△			
△			
△			
△			
△			


Drawn: SH  
Appr.: MS  
Scale: AS NOTED  
Date: 1/24/2000  
Project No.: 01-2617-01

Sheet Title

## PLANTING PLAN

Sheet No. LP.2  
Page 2 of 4

ISSUED FOR CONSTRUCTION  
3/30/00

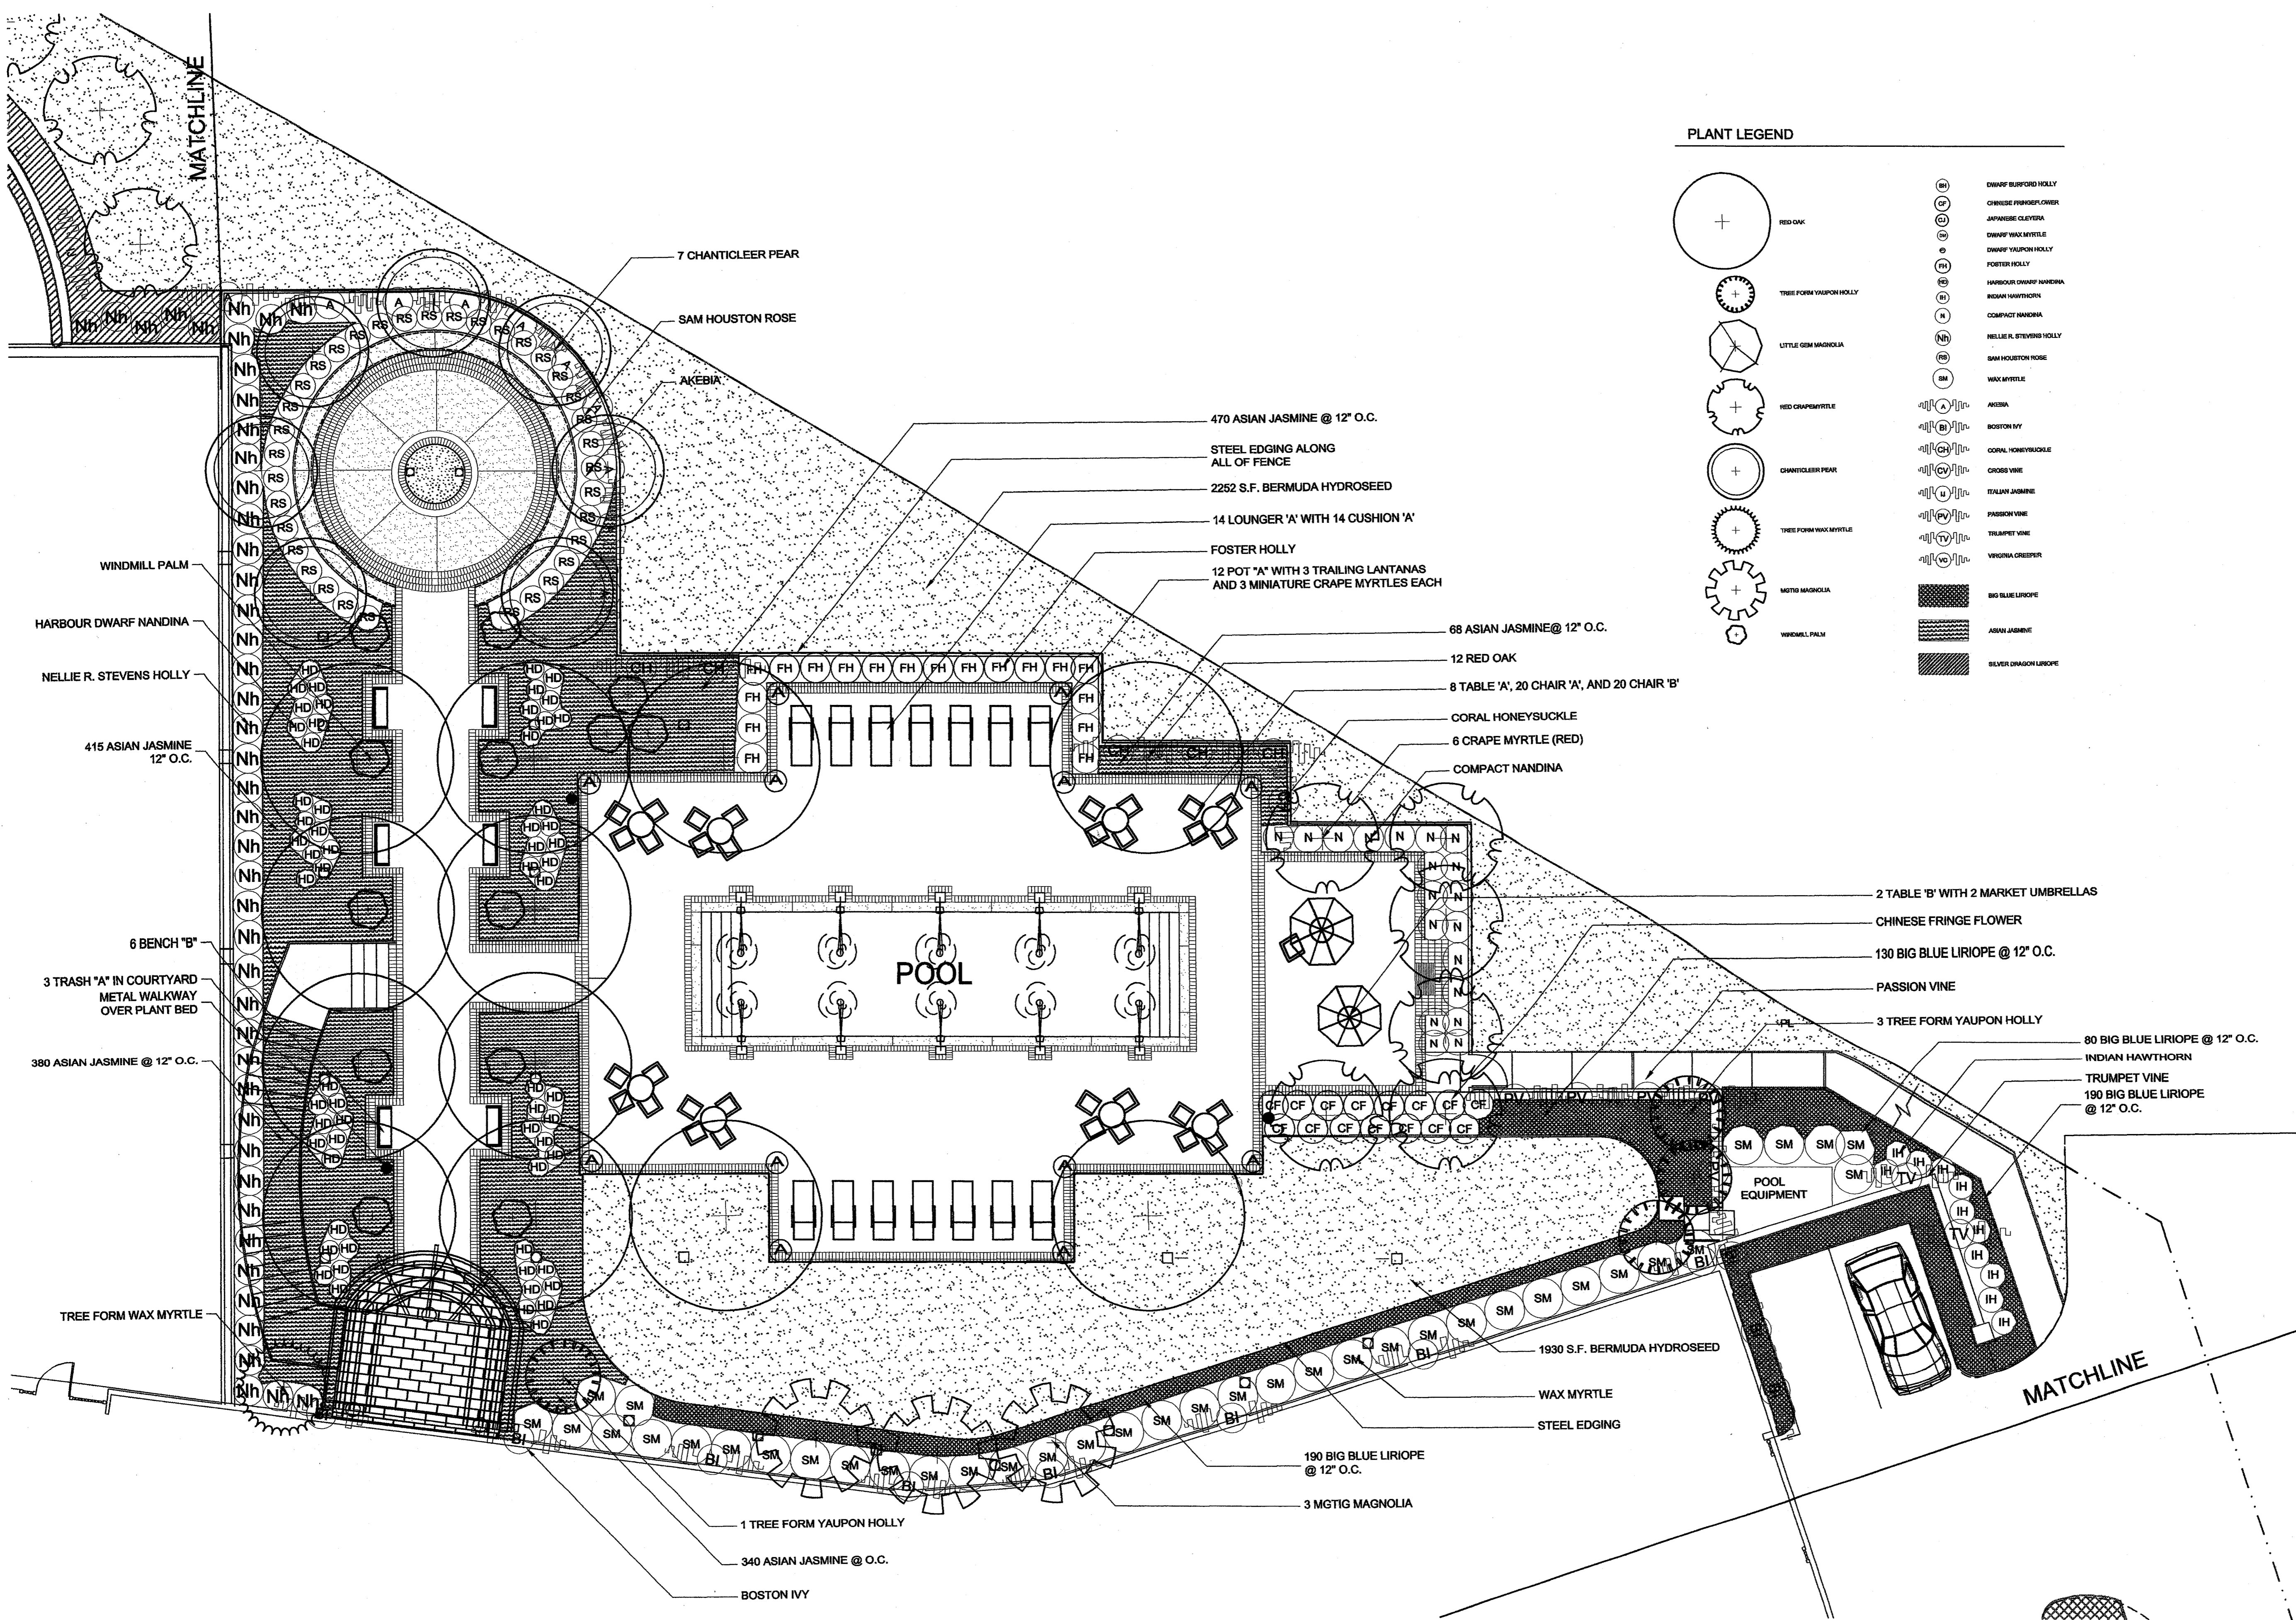

### PLANT LEGEND

- RED OAK
- TREE FORM YAUPON HOLLY
- LITTLE GEM MAGNOLIA
- RED CRAPE MYRTLE
- CHANTICLEER PEAR
- TREE FORM WAX MYRTLE
- MAGNOLIA
- WINDMILL PALM
- DWARF BURFORD HOLLY
- CHINESE FRINGE FLOWER
- JAPANESE CLEMATIS
- DWARF WAX MYRTLE
- DWARF YAUPON HOLLY
- FOSTER HOLLY
- HARBOUR DWARF NANDINA
- INDIAN HAWTHORN
- COMPACT NANDINA
- NELLIE R. STEVENS HOLLY
- SAN HOUSTON ROSE
- WAX MYRTLE
- ARISA
- BOSTON IVY
- CORAL HONEYSUCKLE
- CROSS VINE
- ITALIAN JASMINE
- PASSION VINE
- TRUMPET VINE
- VIRGINIA CREEPER
- BIG BLUE LIRIOPE
- ASIAN JASMINE
- SILVER DRAGON LIRIOPE

**A PLANTING PLAN**  
LP.2  
SCALE: 1/8"=1'-0"

I:\proj\101261701\landscap\PROD\lp2.dwg Mon Jan 24 11:34:56 2000 SusanH11