


SOUTH ADDITION
 BENT TREE
 ADDITION PAGE 1
 6-1-13

STORM SEWER PLAN						
BENT TREE SOUTH ADDITION						
ADDISON, TEXAS						
C. L. MOON INC. ~ ENGINEER						
DALLAS, TEXAS						
DESIGN	DRAWN	DATE	SCALE	NOTES	FILE	NO.
MOON	R.M.		1"=1'-0"	60		15
ENG.			1"=1'-6"	116		

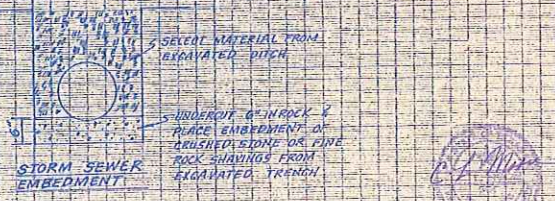

216 LF OF 24" CLASS III R.C.P.
 200 LF OF 27" CLASS III R.C.P.
 150 LF OF 30" CLASS III R.C.P.
 270 LF OF 36" CLASS III R.C.P.