


ELEVATION
No Scale

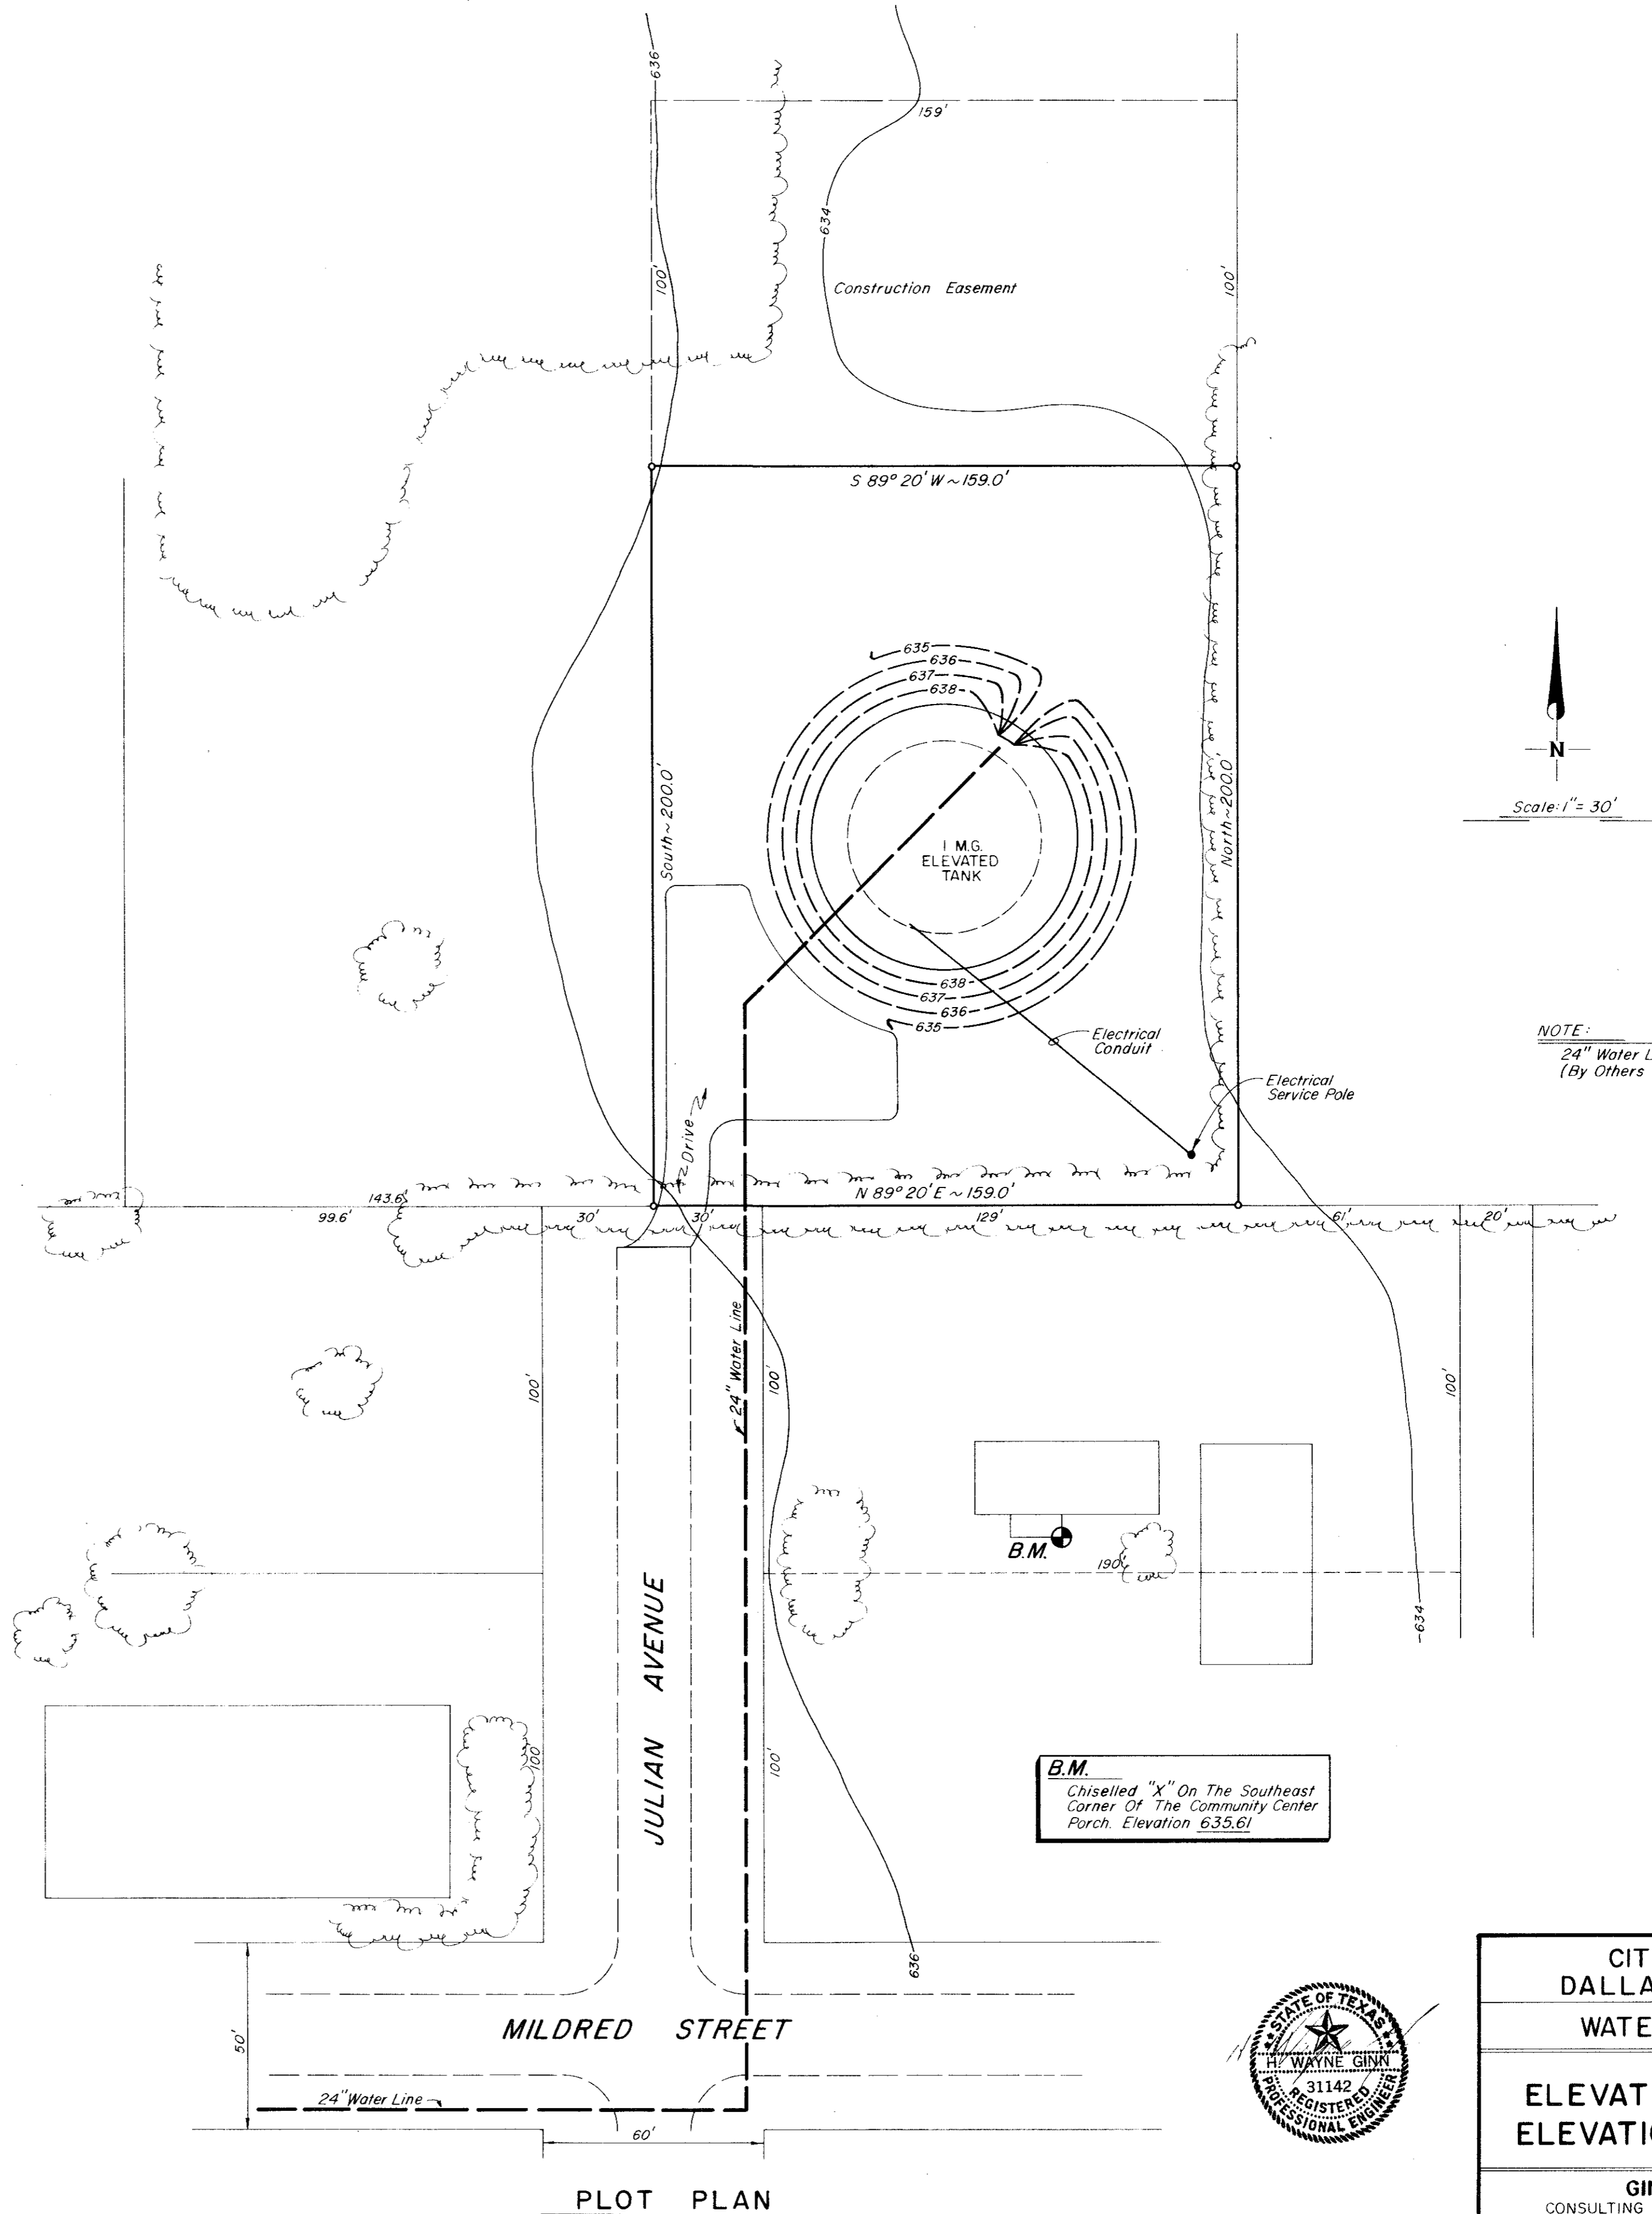

PLOT PLAN

NOTE:
24" Water Line And Drive
(By Others Contract No. III)



CITY OF ADDISON DALLAS COUNTY, TEXAS	
WATER IMPROVEMENTS	
ELEVATED STORAGE TANK ELEVATION AND PLOT PLAN	
GINN & STACY, INC. CONSULTING ENGINEERS — DALLAS, TEXAS	
Designed By: <i>H.W.G.</i>	Scale: <i>As Shown</i>
Drawn By: <i>J.D.M.</i>	Date: <i>1977</i>
Sheet 2 of 4	