


DRAINAGE DATA					
AREA NO.	ACRES	C	T <sub>C</sub> MIN	I <sub>2</sub> IN/HR	Q <sub>2</sub> CFS
A1	3.42	1.0	10	5.04	17.24
A2	0.39	1.0	10	5.04	1.97
A3	3.33	1.0	10	5.04	16.78
A4	0.71	1.0	10	5.04	3.58
A5	2.62	1.0	10	5.04	13.20
A6	0.80	1.0	10	5.04	4.03
B	0.29	1.0	10	5.04	1.46
C1	2.85	1.0	10	5.04	14.36
C2	0.35	1.0	10	5.04	1.76

REVISIONS:	

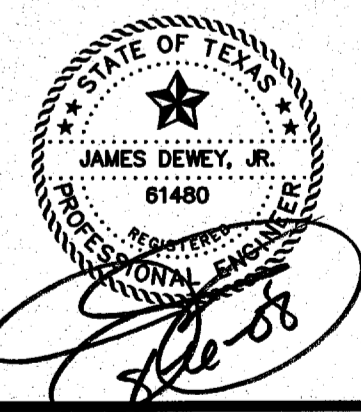

SHEET TITLE:  
**OFF-SITE DRAINAGE AREA MAP**  
 HANGER ADDITION PLANS FOR  
 EXECUTIVE HANGAR OWNERS ASSOCIATION OF ADDISON  
 ADDISON AIRPORT  
 ADDISON, TEXAS

PREPARED BY:  
**JDJR** ENGINEERS AND CONSULTANTS  
 ENGINEERS • SURVEYORS • LAND PLANNERS  
 2500 Texas Drive Suite 100 Irving, Texas 75062  
 Tel 972-252-6357 Fax 972-252-8858

DATE: APR. 8, 2008	DRAWN BY: SAS	SHEET NO.
SCALE: 1" = 100'	CHECKED BY: JDJR	<b>C4</b> OF 10