



NOTES:

- JUNCTION BOX TO BE CONSTRUCTED TO DIMENSIONS SHOWN HERE. REFER TO TxDOT DETAILS FOR GRATE AND ANCHOR DETAILS.
- REINFORCING STEEL IN SIDES, TOP & BOTTOM TO BE NO. 4 BARS AT 12" O.C. E.W.

**JUNCTION BOX DETAIL WITH TYPE H GRATE INLET**  
 NOT TO SCALE

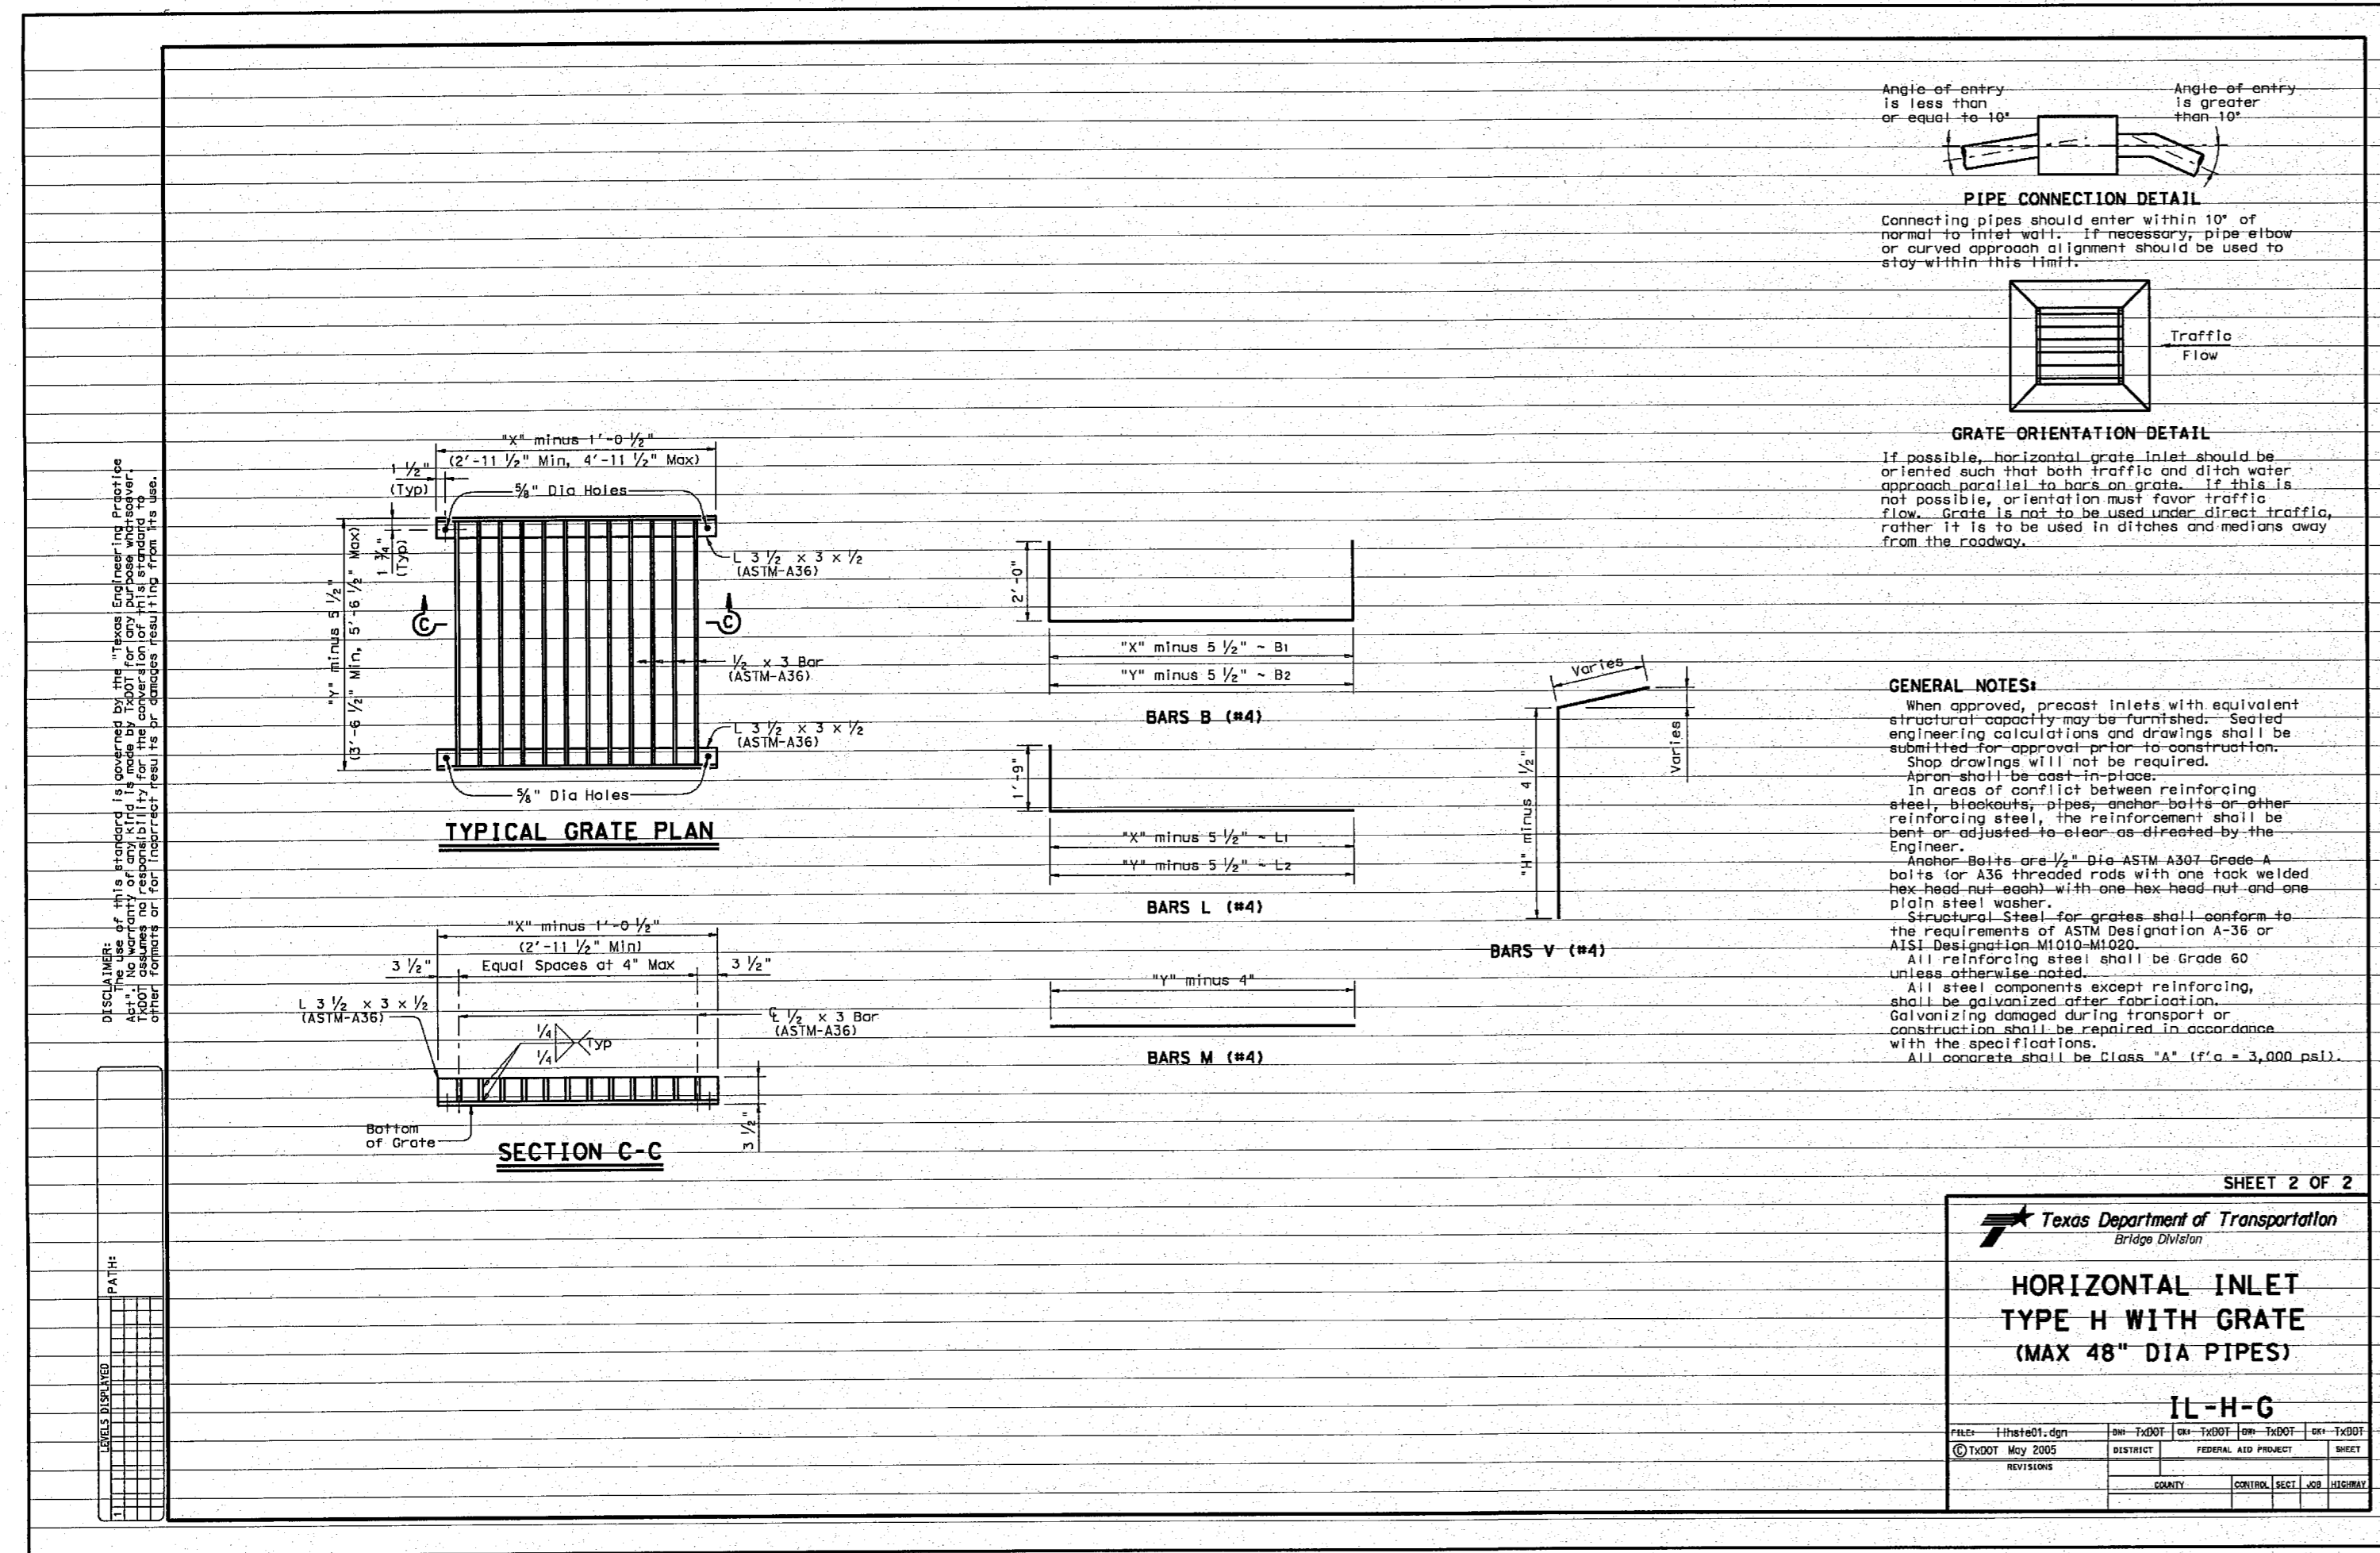

REVISIONS:

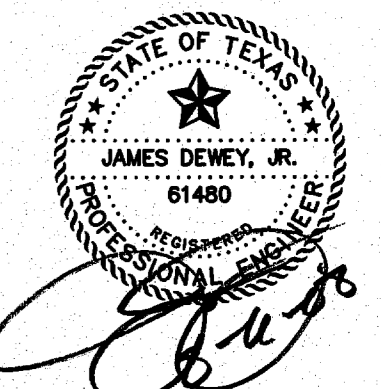**SHEET TITLE:**  
**STORM DRAIN DETAILS**  
 HANGER ADDITION PLANS FOR  
 EXECUTIVE HANGAR OWNERS ASSOCIATION OF ADDISON  
 ADDISON AIRPORT  
 ADDISON, TEXAS

PREPARED BY:  
**JDJR ENGINEERS AND CONSULTANTS**

ENGINEERS • SURVEYORS • LAND PLANNERS  
 2500 Texas Drive Suite 100 Irving, Texas 75062  
 Tel 972-252-5357 Fax 972-252-8858

DATE: APR. 8, 2008 DRAWN BY: SAS SHEET NO.  
 SCALE: AS SHOWN CHECKED BY: JDJR **C8A of 10**