



GLENN CURTISS STREET

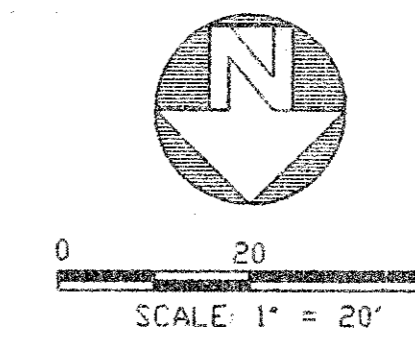


- LEGEND**
- WV = WATER VALVE
  - FH = FIRE HYDRANT
  - MH = MANHOLE
  - GAS = LONE STAR GAS LINE
  - STS = STORM SEWER
  - W = WATERLINE
  - PP = POWER POLE
  - TEL = TELEPHONE LINE MARKER
  - SS = SANITARY SEWER
  - OE = OVERHEAD ELECTRIC

ADDISON ROAD

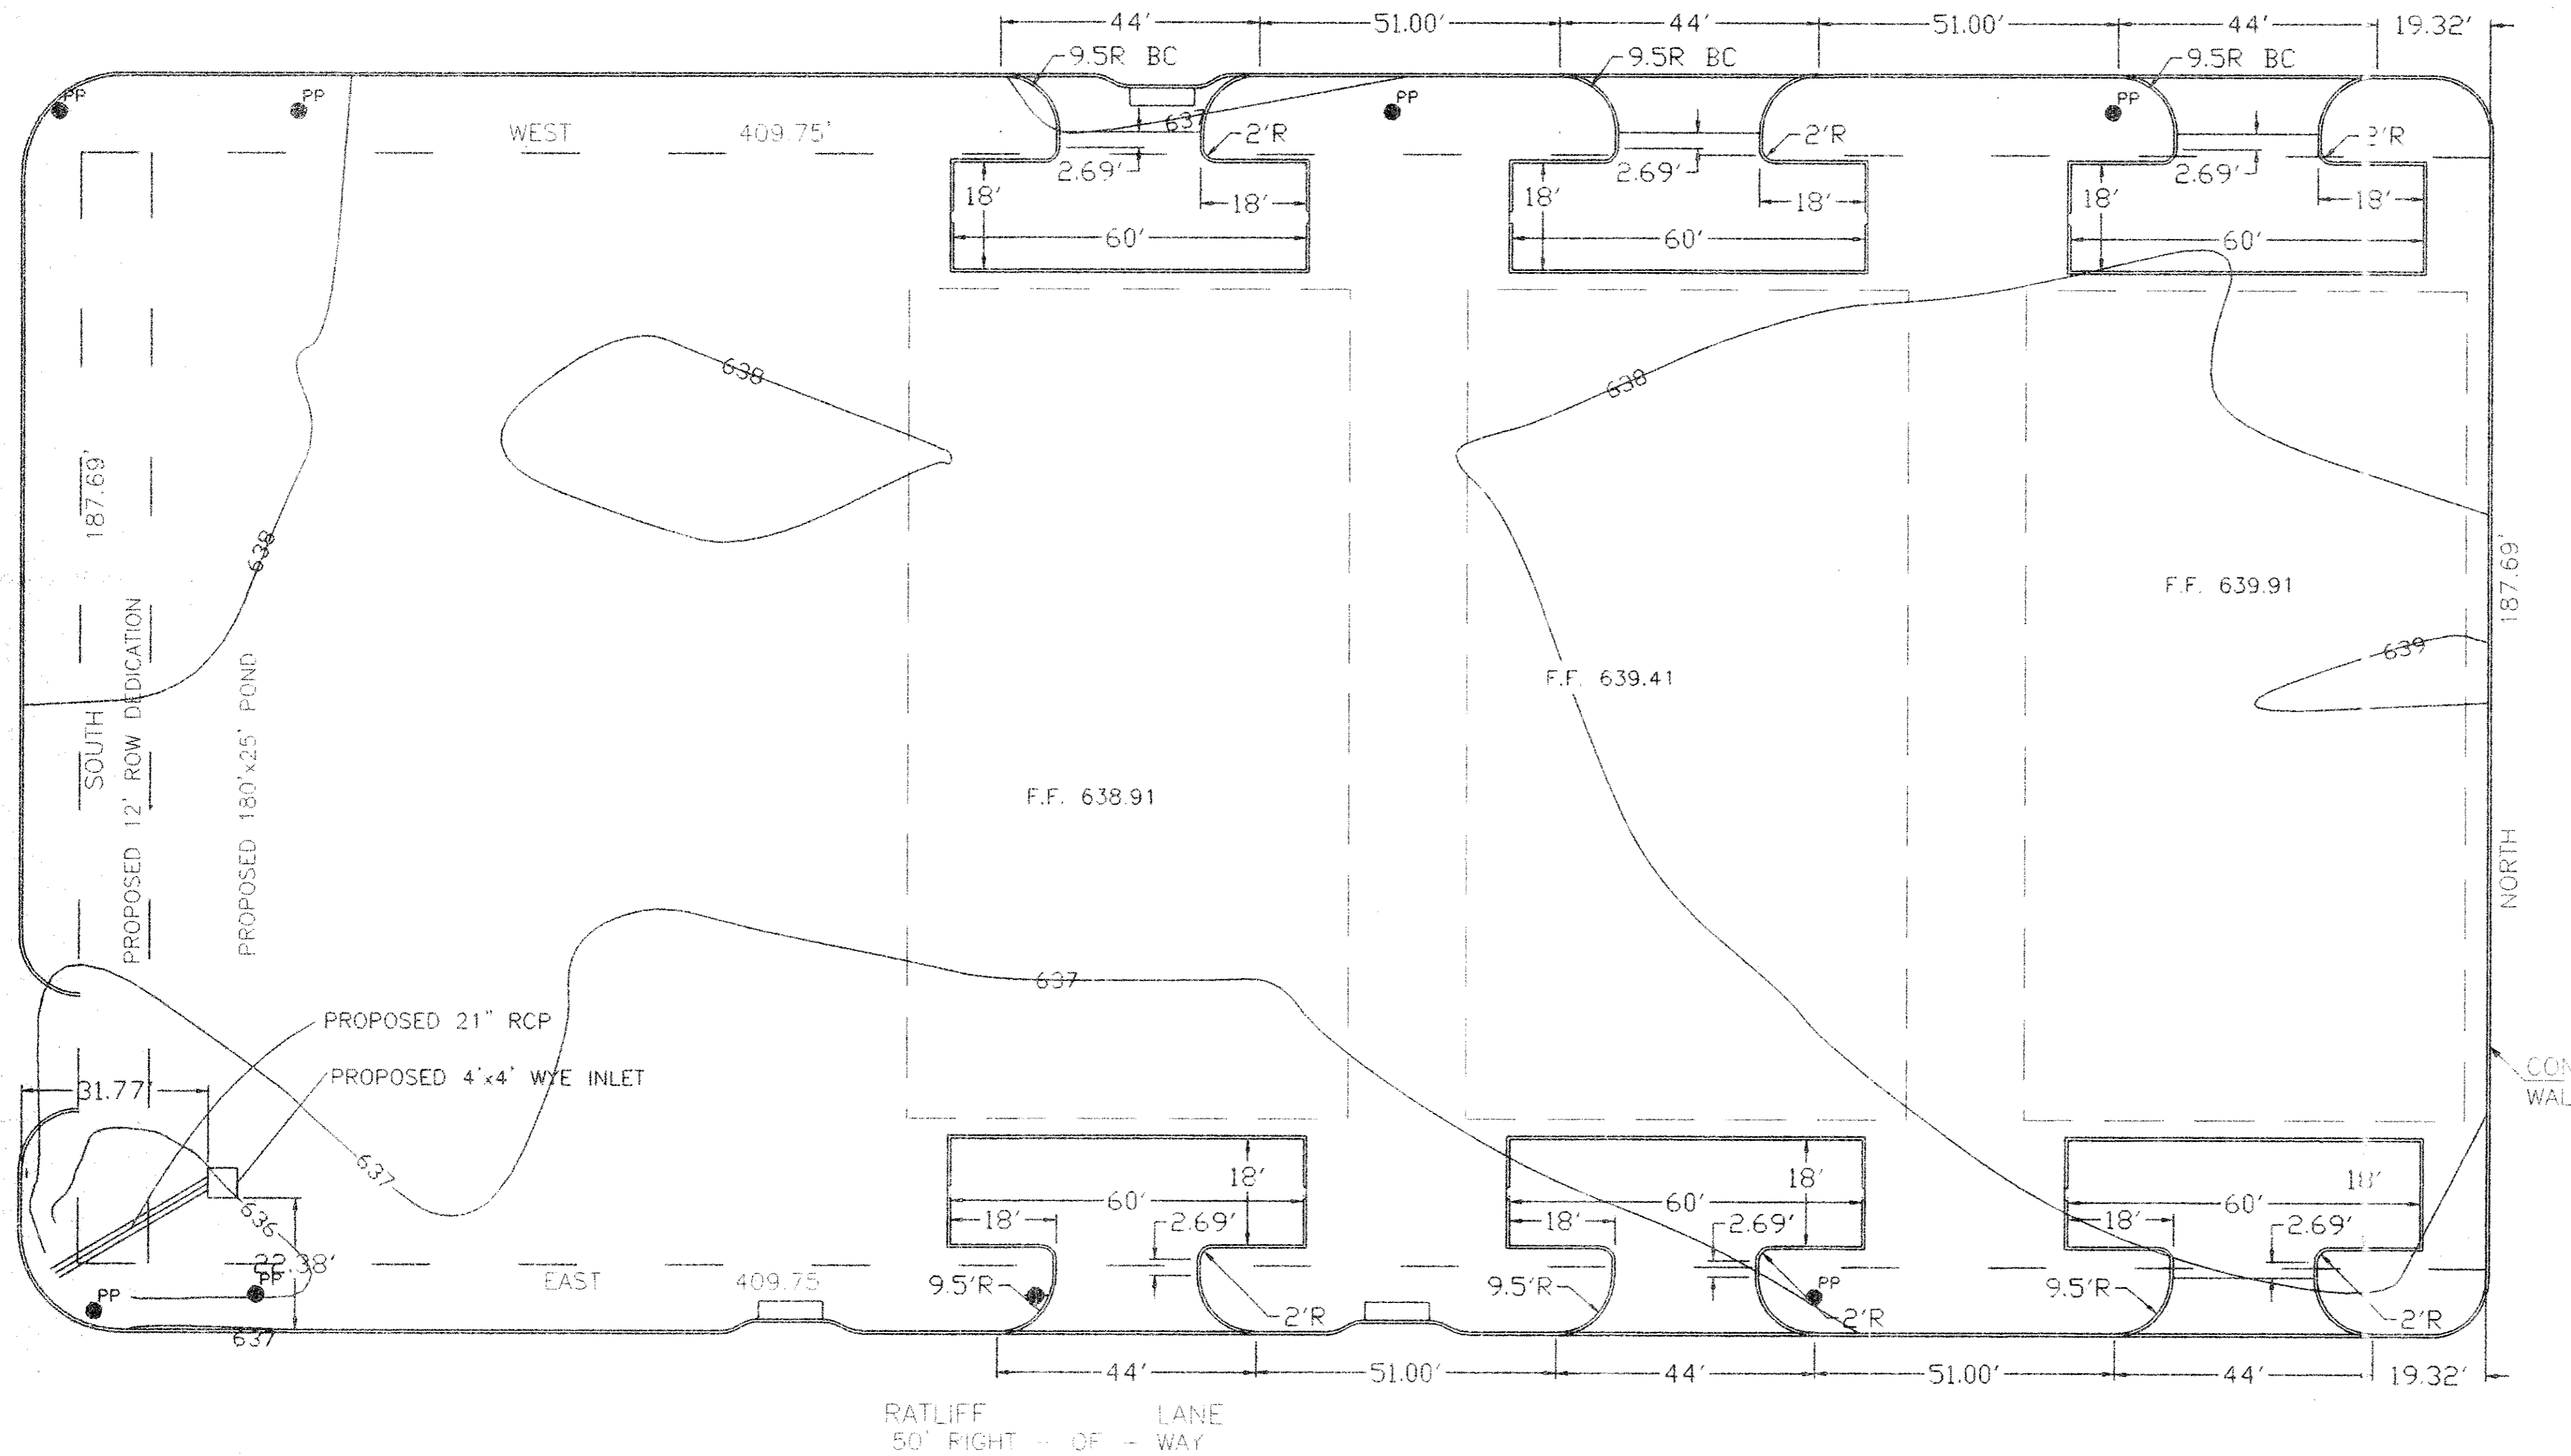

FOR CONSTRUCTION

DESIGNED BY: O.E.  
 DRAWN BY: O.E.  
 NOTE AND REVISIONS  
 5/10/99 ADDED GRADING/PAVING FOR BLDGS. 2, 3, 4

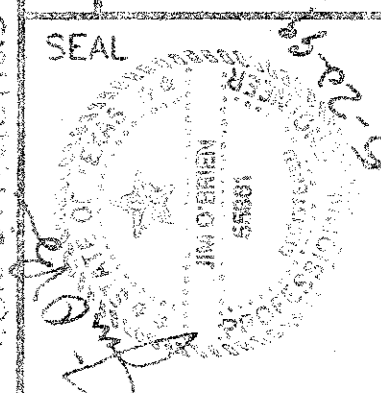

**O'Brien Engineering**  
 13016 Bee Street, Suite 202  
 Farmers Branch, TX 75234  
 Ph: 972 241-0356  
 Fx: 972 241-0370

PREPARED BY: TF STONE PROJECT  
 PROPOSED FACILITIES  
**DIMENSIONAL CONTROL PLAN**

DATE: 8/18/98  
 O.E. JOB. NO. 1309801  
 SHEET NO. 3  
 OF 8 SHEETS

ADDISON TX