



ADDISON ROAD

CENTRAL STREET

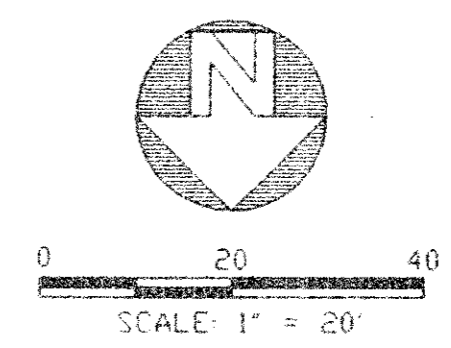

- LEGEND
- WV = WATER VALVE
 - FH = FIRE HYDRANT
 - MH = MANHOLE
 - GAS = LONE STAR GAS LINE
 - STS = STORM SEWER
 - W = WATERLINE
 - PP = POWER POLE
 - TEL = TELEPHONE LINE MARKER
 - SS = SANITARY SEWER
 - OE = OVERHEAD ELECTRIC

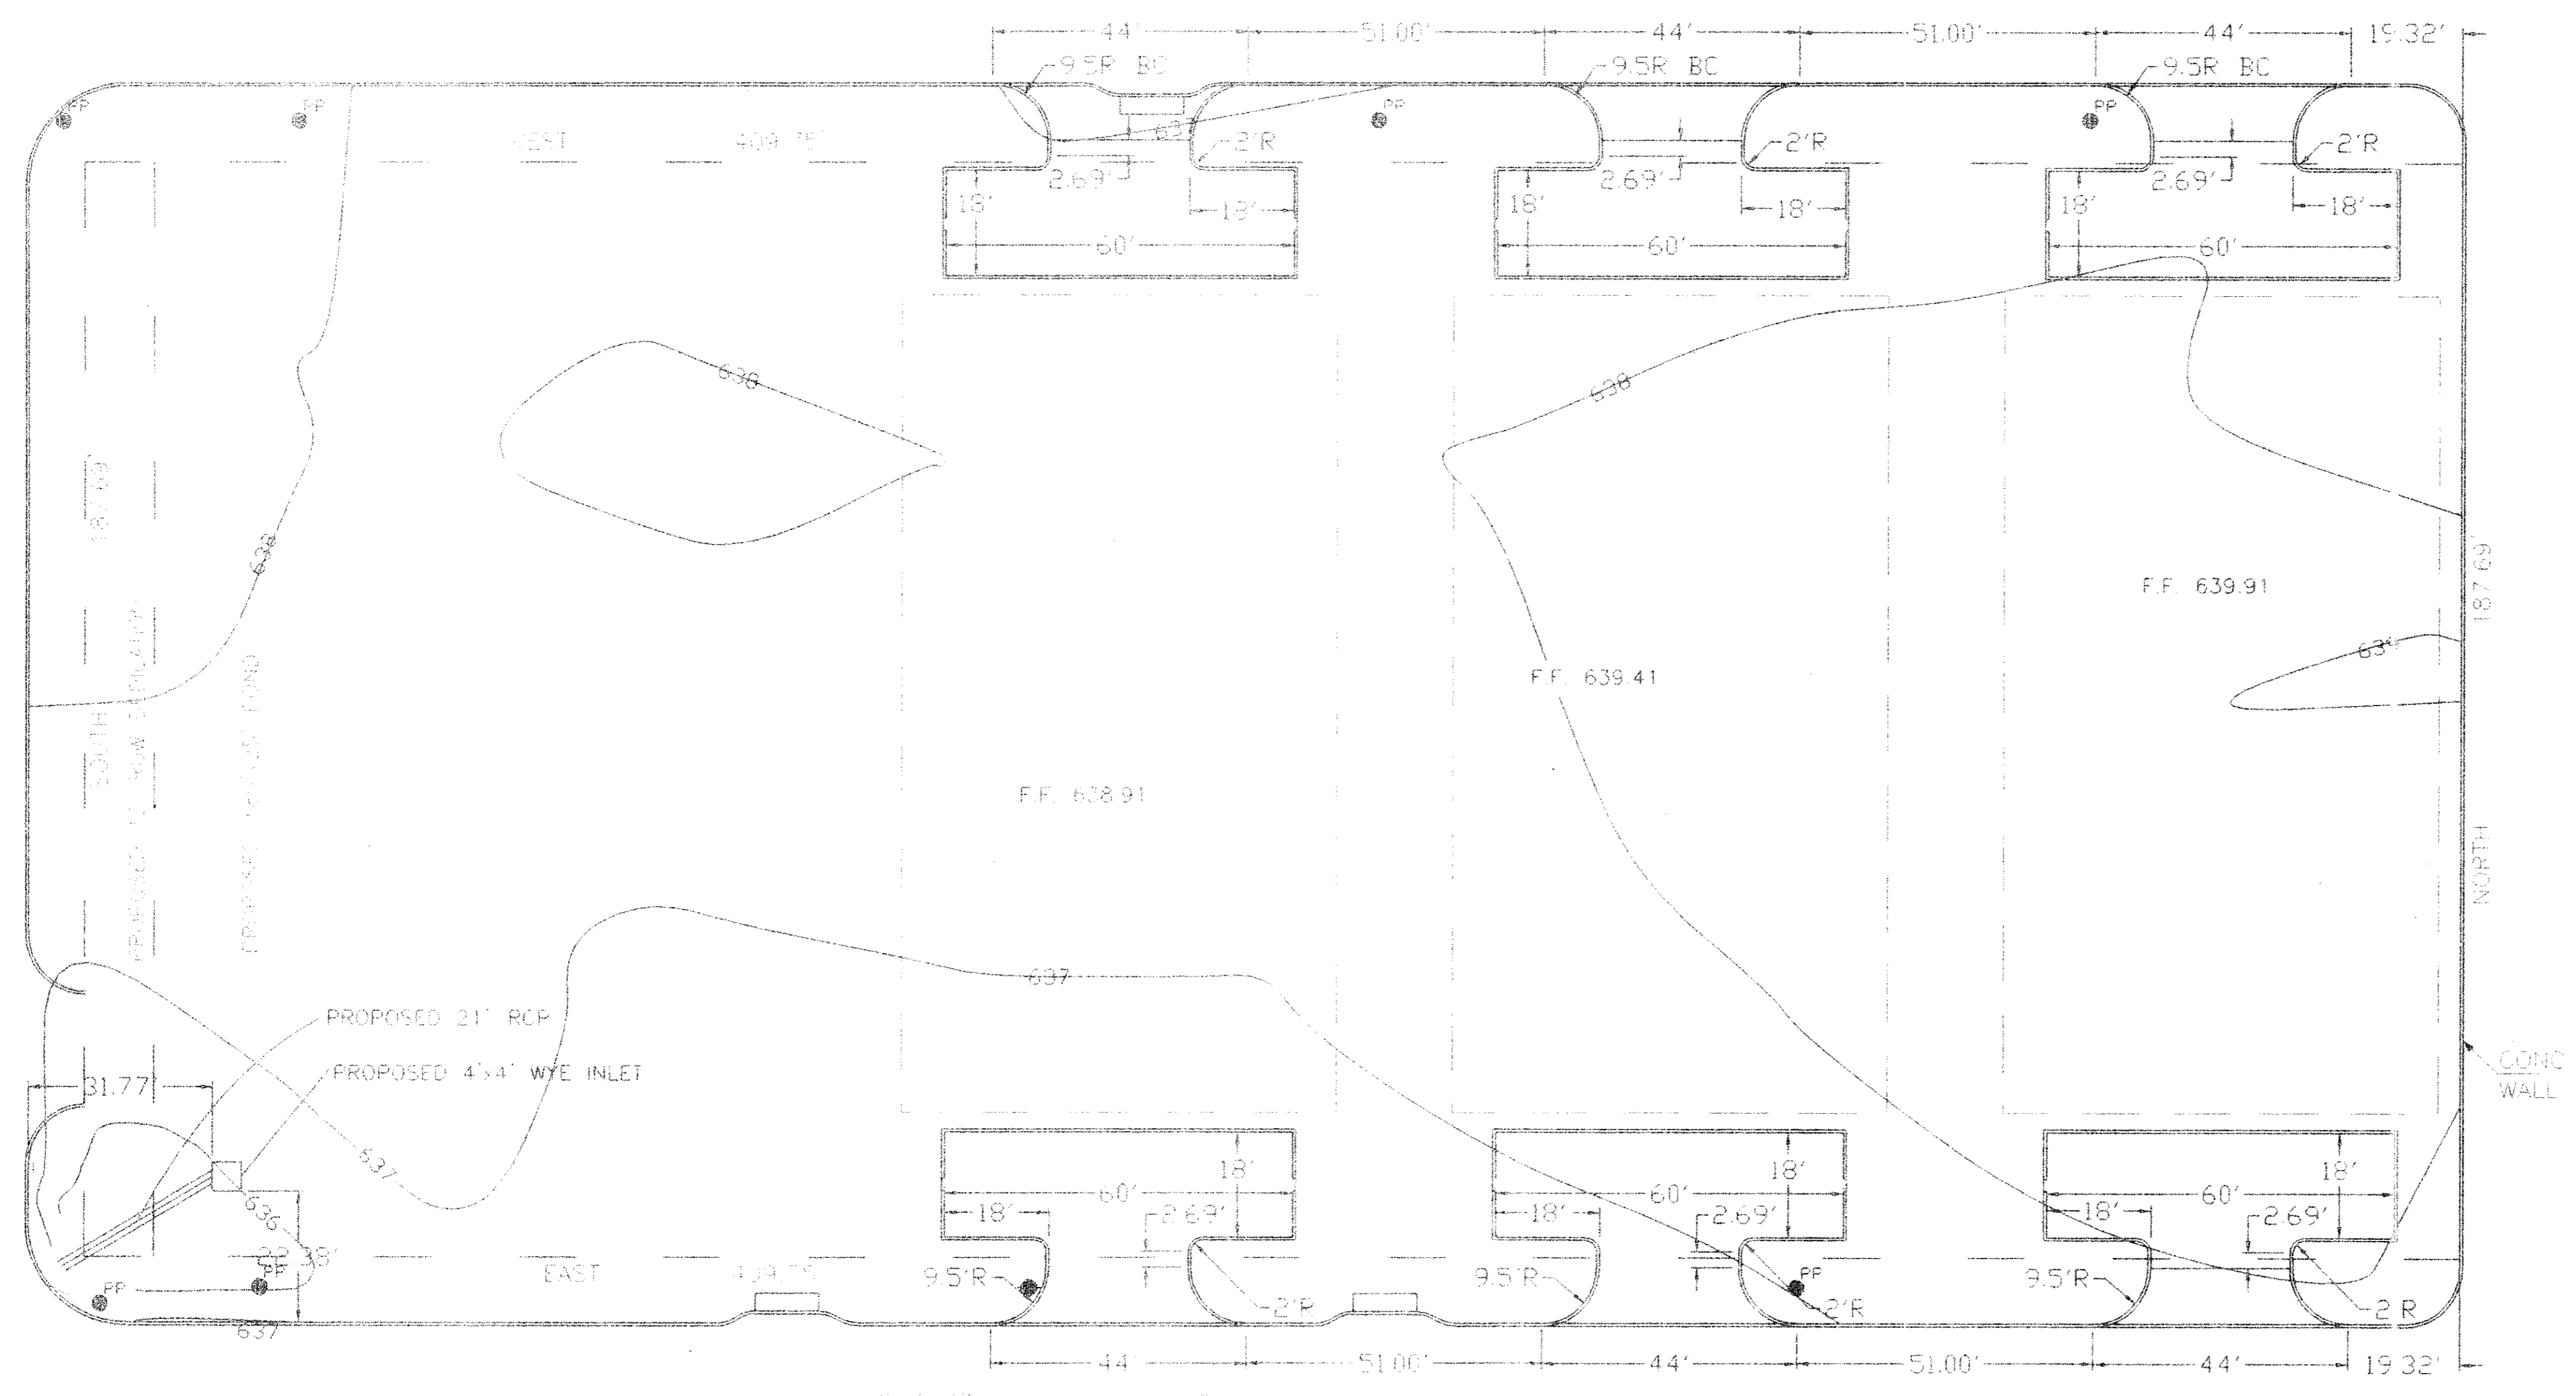

16175
ADDISON RD

DESIGNED BY: O.E.
DRAWN BY: O.E.

NOTE AND REVISIONS
5/10/99 - ADDED GRATING/PAVING FOR BLDGS. 2 & 3

O'Brien Engineering
1304 West Street, Suite 302
Farmers Branch, TX 75234
Ph. 972-241-0336
Fx. 972-241-0370

MUNICIPAL CONTROL PLAN

ADDISON, TX

B14-16