


CITY OF ADDISON
APPROVED
 CONSTRUCTION
 BUILDING DEPARTMENT
 DATE: _____
 NOTE: CONTRACTOR IS HEREBY INSTRUCTED TO EXERCISE CARE IN MEETING OR EXCEEDING ALL REQUIREMENTS OF BOTH NATIONAL AND LOCAL CODES AND/OR ORDINANCES APPLICABLE TO THIS PROJECT. APPROVAL OF THESE DRAWINGS SHALL NOT BE CONSIDERED TO RELIEVE RESPONSIBILITY OR LIABILITY TO STUDY.

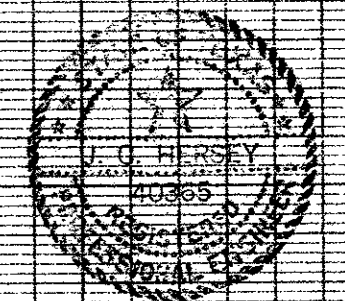

STORM SEWER PLAN							
BENT TREE							
MERCANTILE PARK							
ADDISON, DALLAS COUNTY, TEXAS							
THREADGILL - DOWDEY and ASSOCIATES							
CONSULTING ENGINEERS DALLAS, TEXAS							
DESIGN	DRAWN	CHECKED	DATE	SCALE	JOB	SHEET	
J.G.B.	J.G.B.	D.M.D.	5/79	1"=40' / 1"=4' V	A99-E	1 / 1	

NO. 1265-PLAN PROFILE PLATE A
 "CLEARPRINT PAPER CO."
 MADE IN U.S.A.

BENCH MARK: Bolt in Brazos Power Pole (No. AG-12-6) on the south side of Keller Springs Road 2350' west of the west line of Ledge Mont Lane. Elev. 636.67