


9-18-91 *dec*

GENERAL NOTES

1. Existing flagpole to be removed and salvaged for Owner.
2. Butane tank must remain in service until new gas line is installed by Lone Star Gas Company.
3. There is a second septic tank located on the site. The exact location is unknown. The Contractor shall also include removal of this tank in his demolition price.
4. All materials to be salvaged for the Owner shall be stored in the existing hangar or delivered to a site within 2 miles of the project location.
5. Exact location of existing water lines is unknown.

NOTE: DO NOT REMOVE TREES UNTIL SPECIFICALLY DIRECTED BY OWNER.

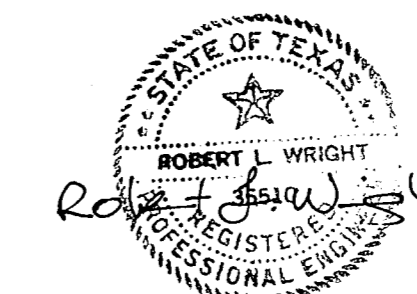

9-18-91
NEEDHAM WRIGHT LASKEY ENGINEERS INC.
 17120 DALLAS PARKWAY
 SUITE 130
 DALLAS, TEXAS 75248
 (214) 250-4110
 JOB NO. 90-425 SHEET NO. 1

DEMOLITION PLAN						
PERSONAL WAY AVIATION						
TOWN OF ADDISON, TEXAS						
DRAWN	DESIGN	DATE	SCALE	NOTES	FILE	NUMBER
N.W.L.	N.W.L.	9-18-91	1"=40'			