

**Gensler**  
Dallas  
5430 LBJ Freeway  
Suite 400  
TX 75240  
Telephone 214.273.1500  
Facsimile 214.273.1505

Issue	Date & Issue Description	By	Check

Seal/Signature

PRELIMINARY


Project Name  
TOWN OF ADDISON  
LIGHTING MASTER PLAN

Project Number  
00.9627.000

CAD File Name


Description  
LIGHTING PLAN  
PART THREE

Scale

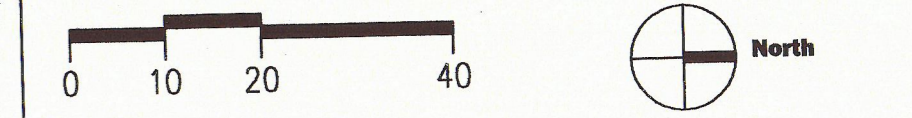

A2.03

©2003 Gensler

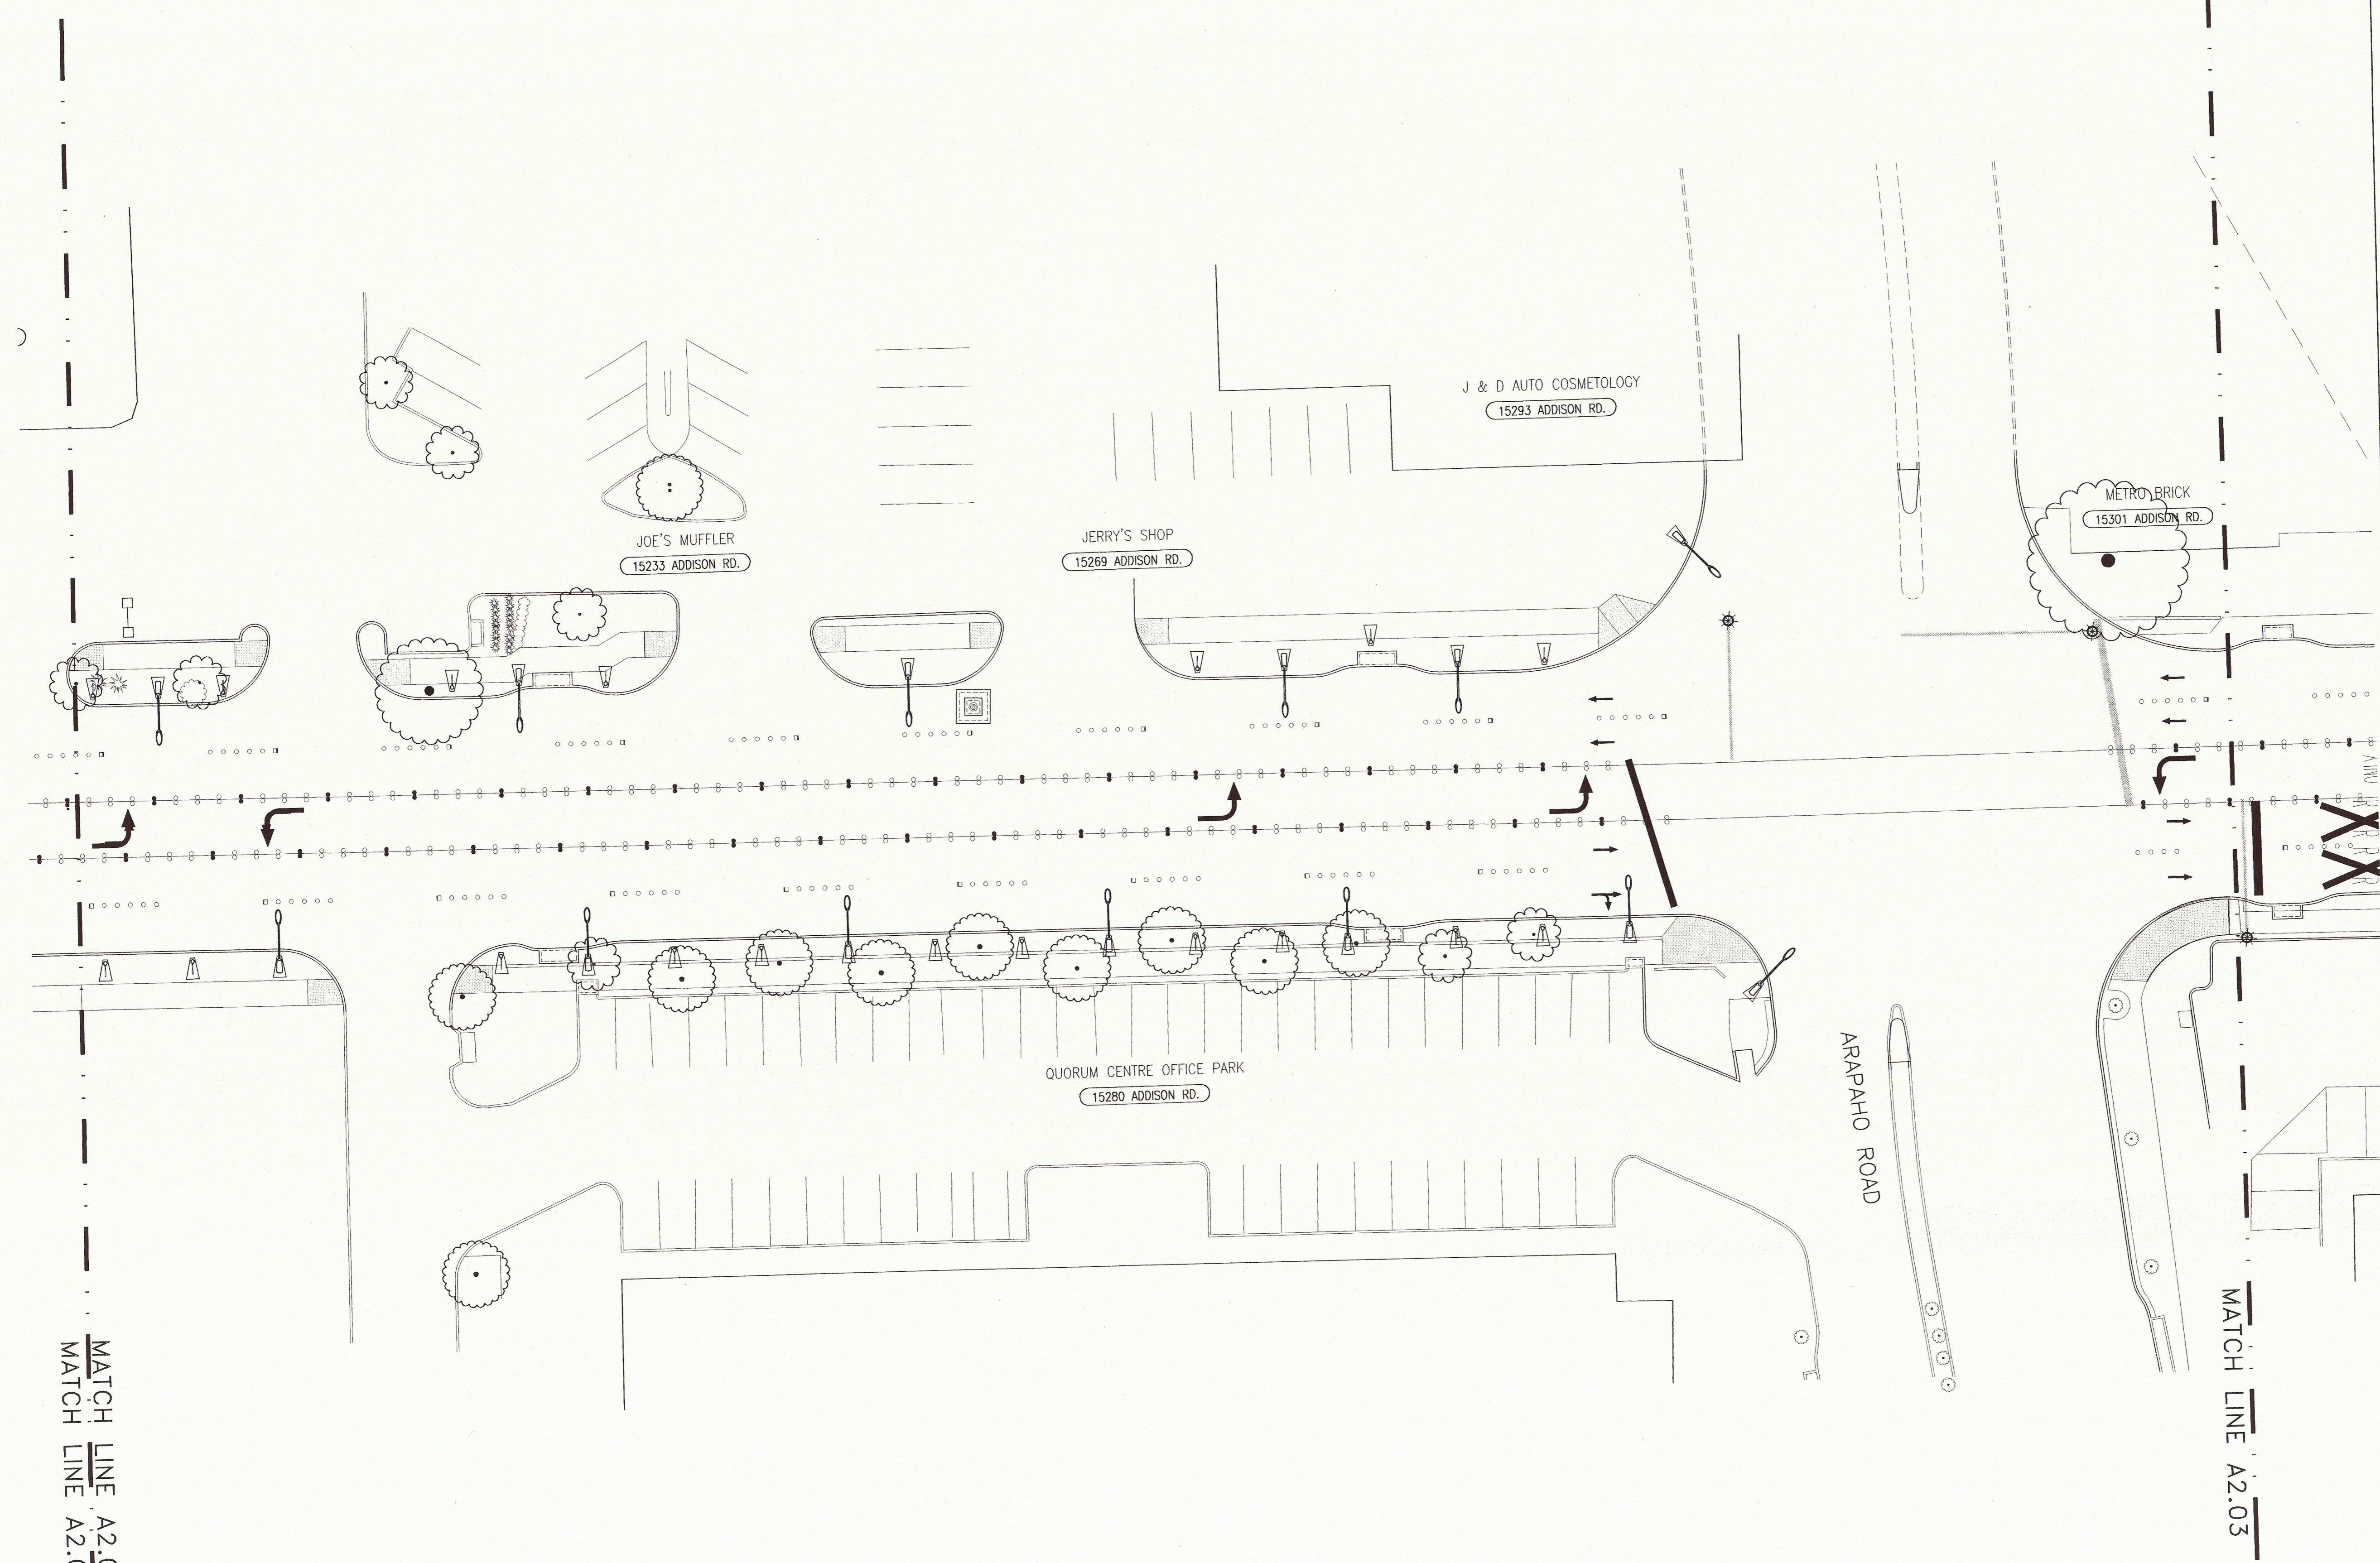

MATCH LINE A2.02  
MATCH LINE A2.03