

'SA' TYPICAL



'SB' TYPICAL


HA-XX DENOTES CIRCUIT NUMBER

PULLBOX. REFER TO DRAWING 5-2, DETAIL 2

1 ROADWAY LIGHTING - PART 'A'
SCALE: 1" = 10'-0"

This record drawing is a compilation of the sealed engineering drawings for this project, modified by addenda, change orders and information furnished by the contractor. The information shown on the record drawings that was provided by the contractor or others not associated with the design engineer cannot be verified for accuracy or completeness. This original sealed drawing is on file at the offices of Birkhoff, Hendricks & Conway, LLP.
BY J.W.B. DATE 05/04/2010

REVISION
ELECTRICAL VOLTAGE CHANGES - OCTOBER 24, 2007

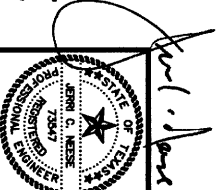

GRAPHIC SCALE
1" = 10'-0"



TOWN OF ADDISON, TEXAS

ADDISON ROAD IMPROVEMENTS

BELT LINE ROAD TO ARAPAHO ROAD PHASE I

ADDISON ROAD LANDSCAPE/LIGHTING

BIRKHOFF, HENDRICKS & CONWAY LLP.

CONSULTING ENGINEERS

Dallas, Texas

DESIGNED BY: <u>J.W.B.</u>	SHEET NO. <u>E-1 (23)</u>
DRAWN BY: <u>J.W.B.</u>	OF <u>23</u> SHEETS
PROJECT: <u>2008 100</u>	
DATE: <u>OCTOBER 24, 2007</u>	

MATCH LINE 'A-A'
REFER 1/E-2 FOR CONTINUATION

MATCH LINE 'A-A'
REFER 1/E-2 FOR CONTINUATION