

NOTE  
 1. COORDINATE CROSSING WITH TXU.  
 TXU WILL PROVIDE TRENCH.

**1 ROADWAY LIGHTING - PART B-C**  
 SCALE: 1" = 10'-0"

- 'S.A.' TYPICAL
- 'S.B.' TYPICAL
- DENOTES CIRCUIT NUMBER
- PULLBOX. REFER TO DRAWING 5-2, DETAIL 2


ALL FOUNDATIONS 2.5' BEHIND  
 BACK OF CURB IN CLOUDED AREA

BIDJAAR BOUTIQUE HOTELS, LTD.  
 (15280 ADDISON RD., SUITE 300)

TOP S.S. C.O. 629.81  
 FINIT 626.87(W)

This record drawing is a compilation of the sealed engineering drawing for this project, modified by addenda, change orders and information furnished by the contractor. The information shown on the record drawings that was provided by the contractor or others not associated with the design engineer cannot be verified for accuracy or completeness. This original sealed drawings are on file at the offices of Birkhoff, Hendricks & Conway, L.L.P.  
 BY J.W.B. DATE 05/04/2010

REVISION  
 ELECTRICAL VOLTAGE CHANGES - OCTOBER 24, 2007

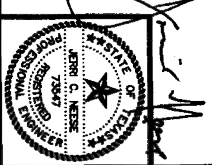

**TOWN OF ADDISON, TEXAS**

**ADDISON ROAD IMPROVEMENTS**  
**BELT LINE ROAD TO ARAHAO ROAD PHASE I**  
**ADDISON ROAD LANDSCAPE/LIGHTING**

BIRKHOFF, HENDRICKS & CONWAY L.L.P.  
 CONSULTING ENGINEERS

DESIGNED BY: J.W.B.  
 DRAWN BY: J.W.B.

PROJECT: ADDISON ROAD IMPROVEMENTS  
 DATE: 05/04/2010

SHEET NO.: E-3 (55)  
 OF 55 SHEETS

