

NOTE:
 1. RE-USE EXISTING CIRCUIT MINOL PARKING LOT
 CIRCUIT. COORDINATE W/MR. CARLOS OCHA
 972.386.6611 TO SHUT DOWN EXISTING PARKING LOT
 CIRCUIT AND TO SCHEDULE PROPOSED WORK.

1 ROADWAY LIGHTING - PART 'C-D'
 SCALE: 1" = 10'-0"

This record drawing is a compilation of the sealed engineering drawing for this project, modified by addenda, change orders and information furnished by the contractor. The information shown on the record drawings that was provided by the contractor or others not associated with the design engineer cannot be verified for accuracy or completeness. This original sealed drawings are on file at the offices of Birkhoff, Hendricks & Conway, L.L.P.
 BY: J.W.B. DATE: 05/04/2010

REVISION
 ELECTRICAL VOLTAGE CHANGES - OCTOBER 24, 2007




TOWN OF ADDISON, TEXAS

**ADDISON ROAD IMPROVEMENTS
 BELT LINE ROAD TO ARAPAHO ROAD PHASE I
 ADDISON ROAD LANDSCAPE/LIGHTING**

BIRKHOFF, HENDRICKS & CONWAY L.L.P.
 CONSULTING ENGINEERS
 Dallas, Texas

DESIGNED BY: JWC
 DRAWN BY: JWC
 PROJECT: 2007-104
 DATE: OCTOBER 24, 2007
 SHEET NO. E-4 (9)
 OF 9 SHEETS

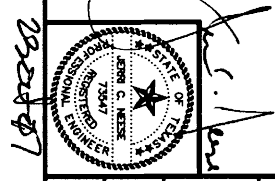

MATCH LINE 'C-C' REFER 1/E-3 FOR CONTINUATION
 MATCH LINE 'D-D' REFER 1/E-5 FOR CONTINUATION