


PLAN: 1" = 20'

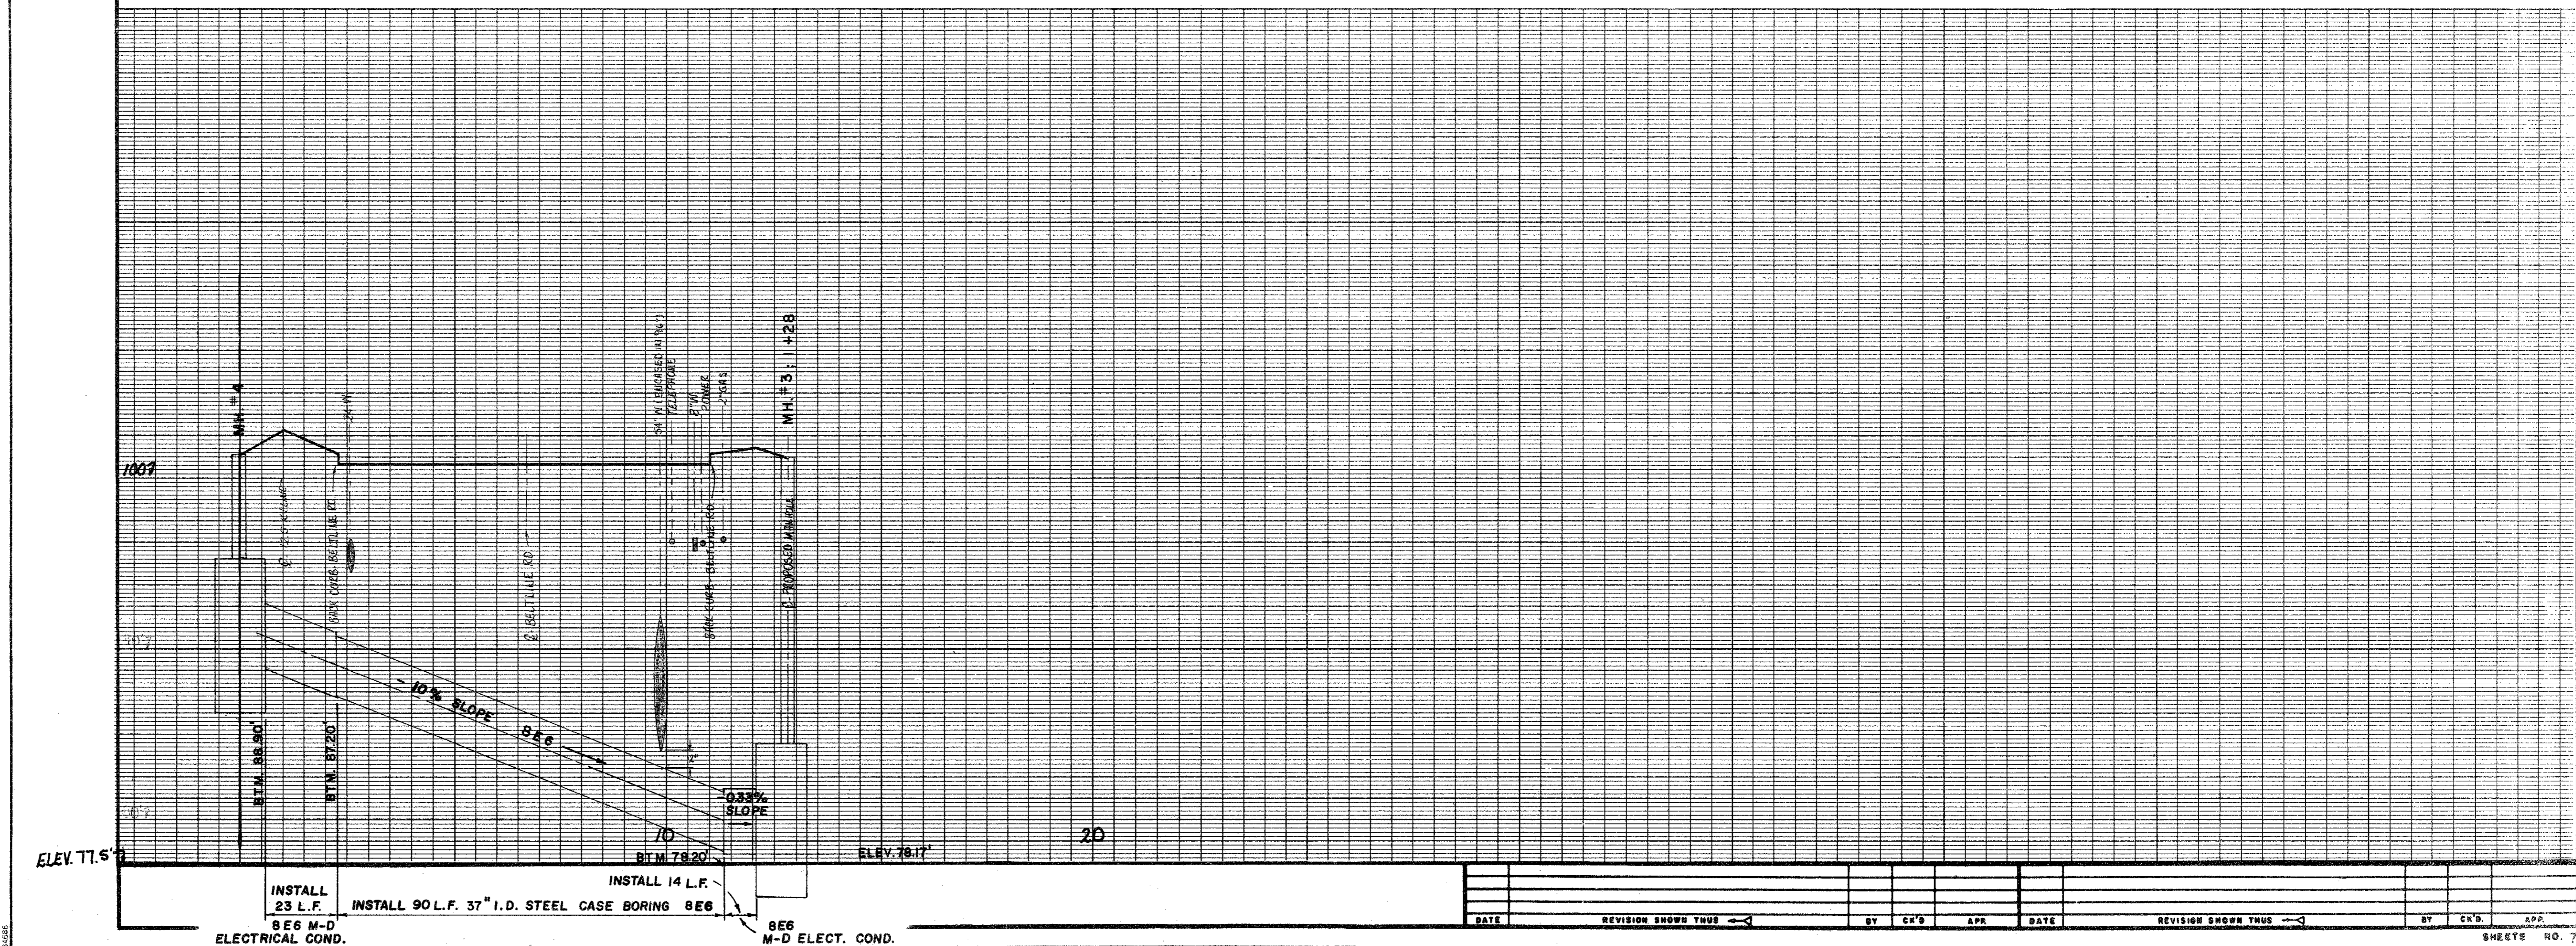

ELEV. 71.6'

INSTALL 23 L.F. 8ES M-D ELECTRICAL COND.

INSTALL 90 L.F. 37" I.D. STEEL CASE BORING 8ES

INSTALL 14 L.F. 8ES M-D ELECT. COND.

DATE	REVISION SHOWS THIS	BY	CHK'D	APP.	DATE	REVISION SHOWS THIS	BY	CHK'D	APP.

BELTLINE RD. - BELTWOOD PUMP  
 ADDISON RD.  
 LINE E  
 SCALE: 1" = 5' HORIZ.  
 1" = 10' VERT.  
 TD 57711  
 SHEETS NO. 7  
 APPROVED  
 DR. P.P.  
 VICE PRESIDENT - ENGINEER INC.