


EXCEL ADDISON JOINT VENTURE
VOL 80148, PG. 212

THE ATRIUM
VOL 82006, PG. 0361

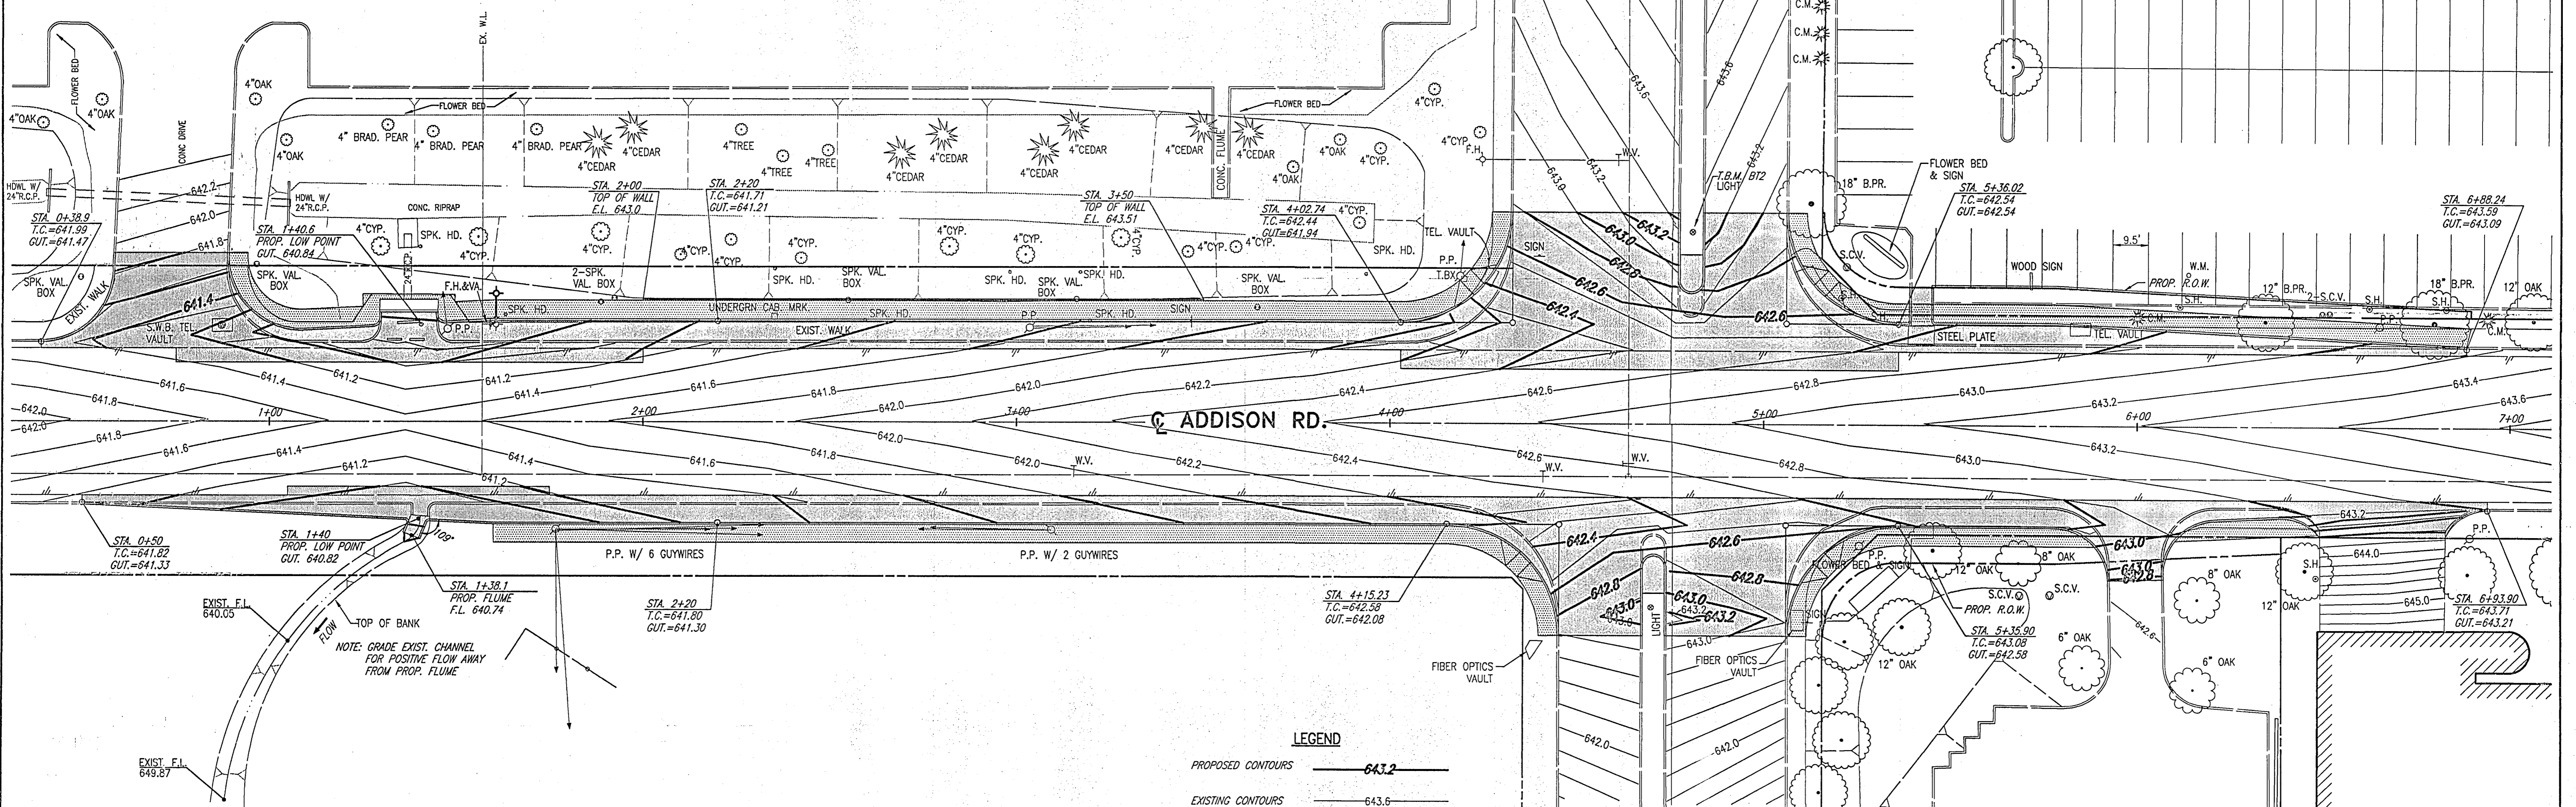


BENT TREE TOWER ADDISON

NORTHREN TRUST BANK
OF TEXAS
MOTOR BANK

TRIANGLE PACIFIC
ADDITION
VOL 79129, PG. 0012


T.B.M. B72
11\"/>

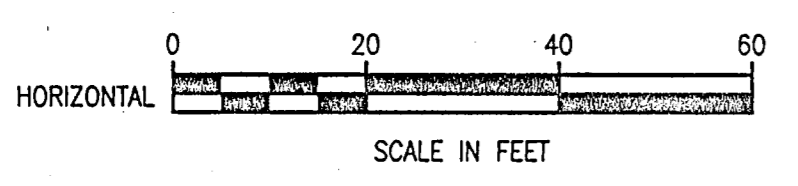

LEGEND
PROPOSED CONTOURS — 643.2
EXISTING CONTOURS — 643.6

These plans and related specifications were prepared for construction of this specific project only. Reuse of these documents is not permitted without written authorization of Shimek, Jacobs & Finklea, L.L.P.

THESE DOCUMENTS ARE FOR BIDDING, CONSTRUCTION, AND PERMIT PURPOSES.
John W. Bullard
DATE: 1/26/98

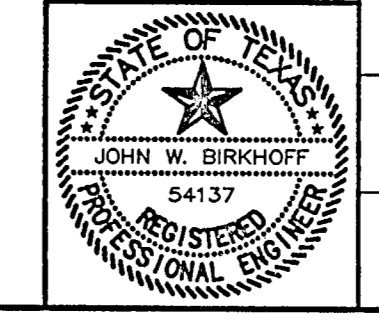

NOTE: UNLESS OTHERWISE NOTED, ALL TREES REPRESENTED ARE EXISTING 10\"/>

TOWN OF ADDISON, TEXAS
ADDISON ROAD & EXCEL PARKWAY INTERSECTION IMPROVEMENTS (CONTOURS)

SHIMEK, JACOBS & FINKLEA, L.L.P. CONSULTING ENGINEERS Dallas, Texas		
DESIGNED BY: J.W.B.	PROJECT: 96103	SHEET NO. 2
DRAWN BY: R.J.L.	DATE: JANUARY, 1998	OF 16 SHEETS

07/19/97 R.L. 96103-02.DWG