



DATE: 6/12/78
 BY: S.J.S.
 SURVEYED: S.J.S.
 PLOTTED: S.J.S.
 CHECKED: S.J.S.
 NOTE BOOK: S.J.S.
 NO.:

DATE: 6/12/78
 BY: S.J.S.
 SURVEYED: S.J.S.
 PLOTTED: S.J.S.
 CHECKED: S.J.S.
 NOTE BOOK: S.J.S.
 NO.:

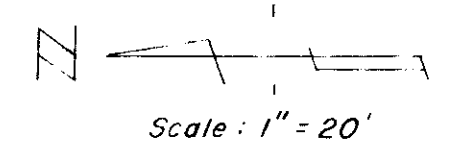

- LEGEND**
- Hub & Tack
 - CORP Monument
 - PP Power Pole
 - WM Water Meter
 - WV Water Valve
 - WH Water Hydrant
 - FH Fire Hydrant
 - GM Gas Meter
 - T Telephone Box
 - Guy Wire
 - IP Iron Pin
 - MB Mail Box
 - Water Line
 - Gas Line
 - Underground Telephone

ESTIMATED QUANTITIES	
8" P.V.C. SEWER (12'-14')	300 L.F.
8" P.V.C. SEWER (14'-16')	260 L.F.
MANHOLE (12-14)	1 EA.
MANHOLE (14-16)	1 EA.
6" P.V.C. SEWER LATERALS	50 L.F.

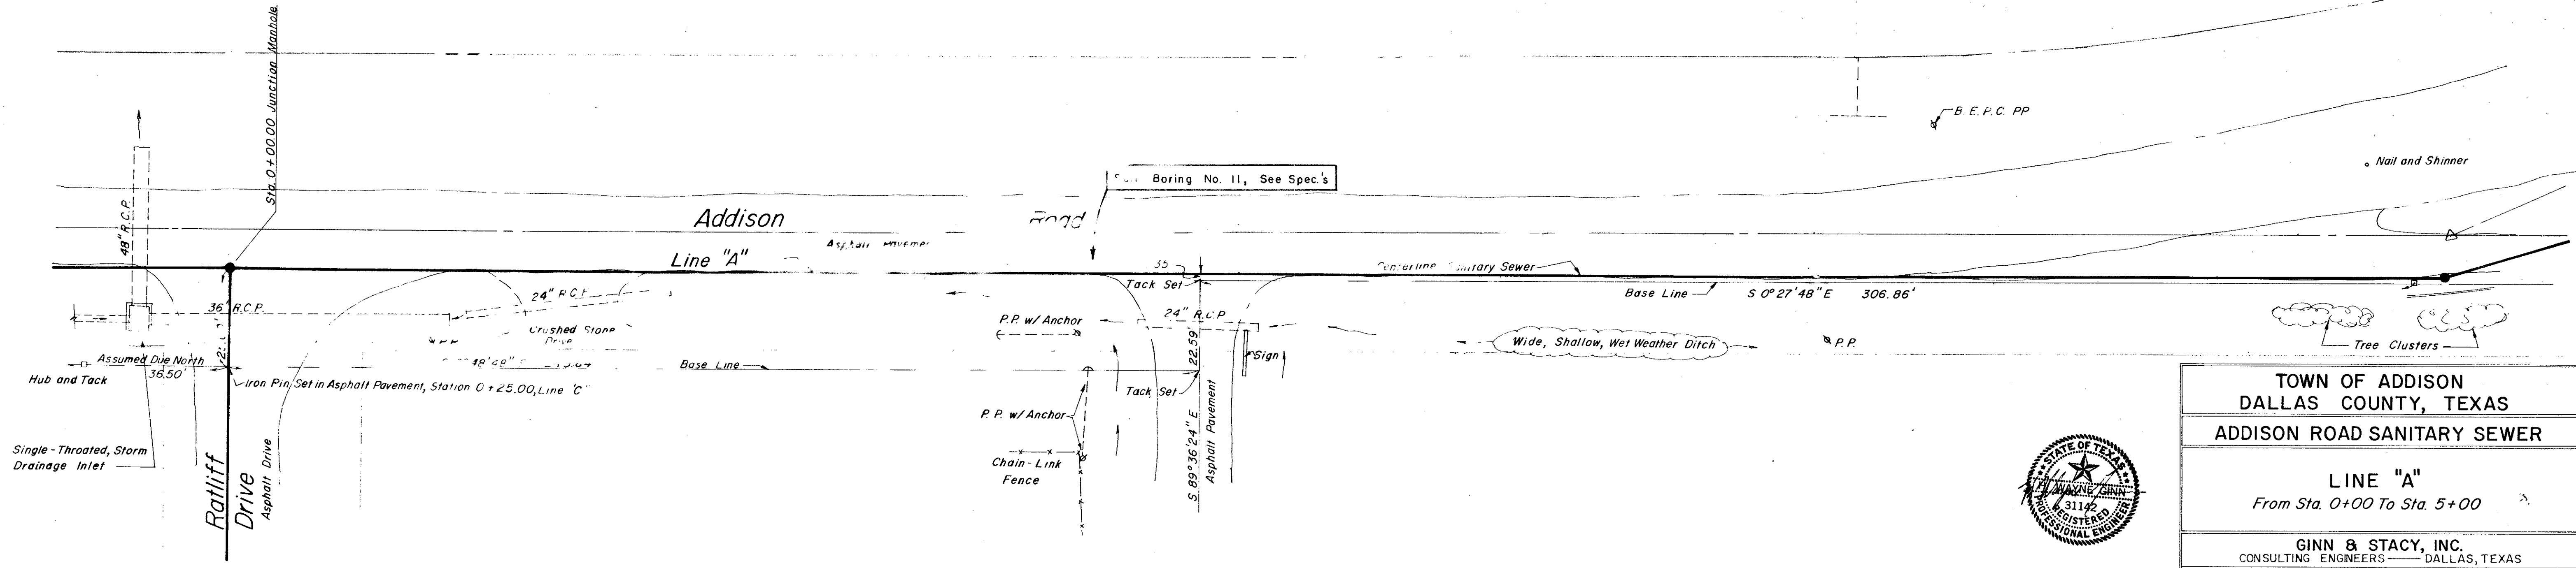

**TOWN OF ADDISON
 DALLAS COUNTY, TEXAS**

ADDISON ROAD SANITARY SEWER

LINE "A"
 From Sta. 0+00 To Sta. 5+00

GINN & STACY, INC.
 CONSULTING ENGINEERS — DALLAS, TEXAS

Designed By *H.W. Ginn* Scale: *As Shown* Sheet **3** of **9**
 Drawn By *B.J. Stark* Date: *Jun. 1978*

