


DATE _____
 BY _____
 SURVEYED _____
 NOTE BOOK _____
 NO. _____

ESTIMATED QUANTITIES	
8" P.V.C. SEWER (10'-12')	230 L.F.
Cleanout (10-12)	1 EA.
6" P.V.C. LATERAL	100 L.F.

- LEGEND**
- Hub & Tack
 - CORP Monument
 - PP Power Pole
 - WM Water Meter
 - WV Water Valve
 - WH Water Hydrant
 - FH Fire Hydrant
 - GM Gas Meter
 - T Telephone Box
 - Guy Wire
 - Iron Pin
 - Mail Box
 - Water Line
 - Gas Line
 - Underground Telephone

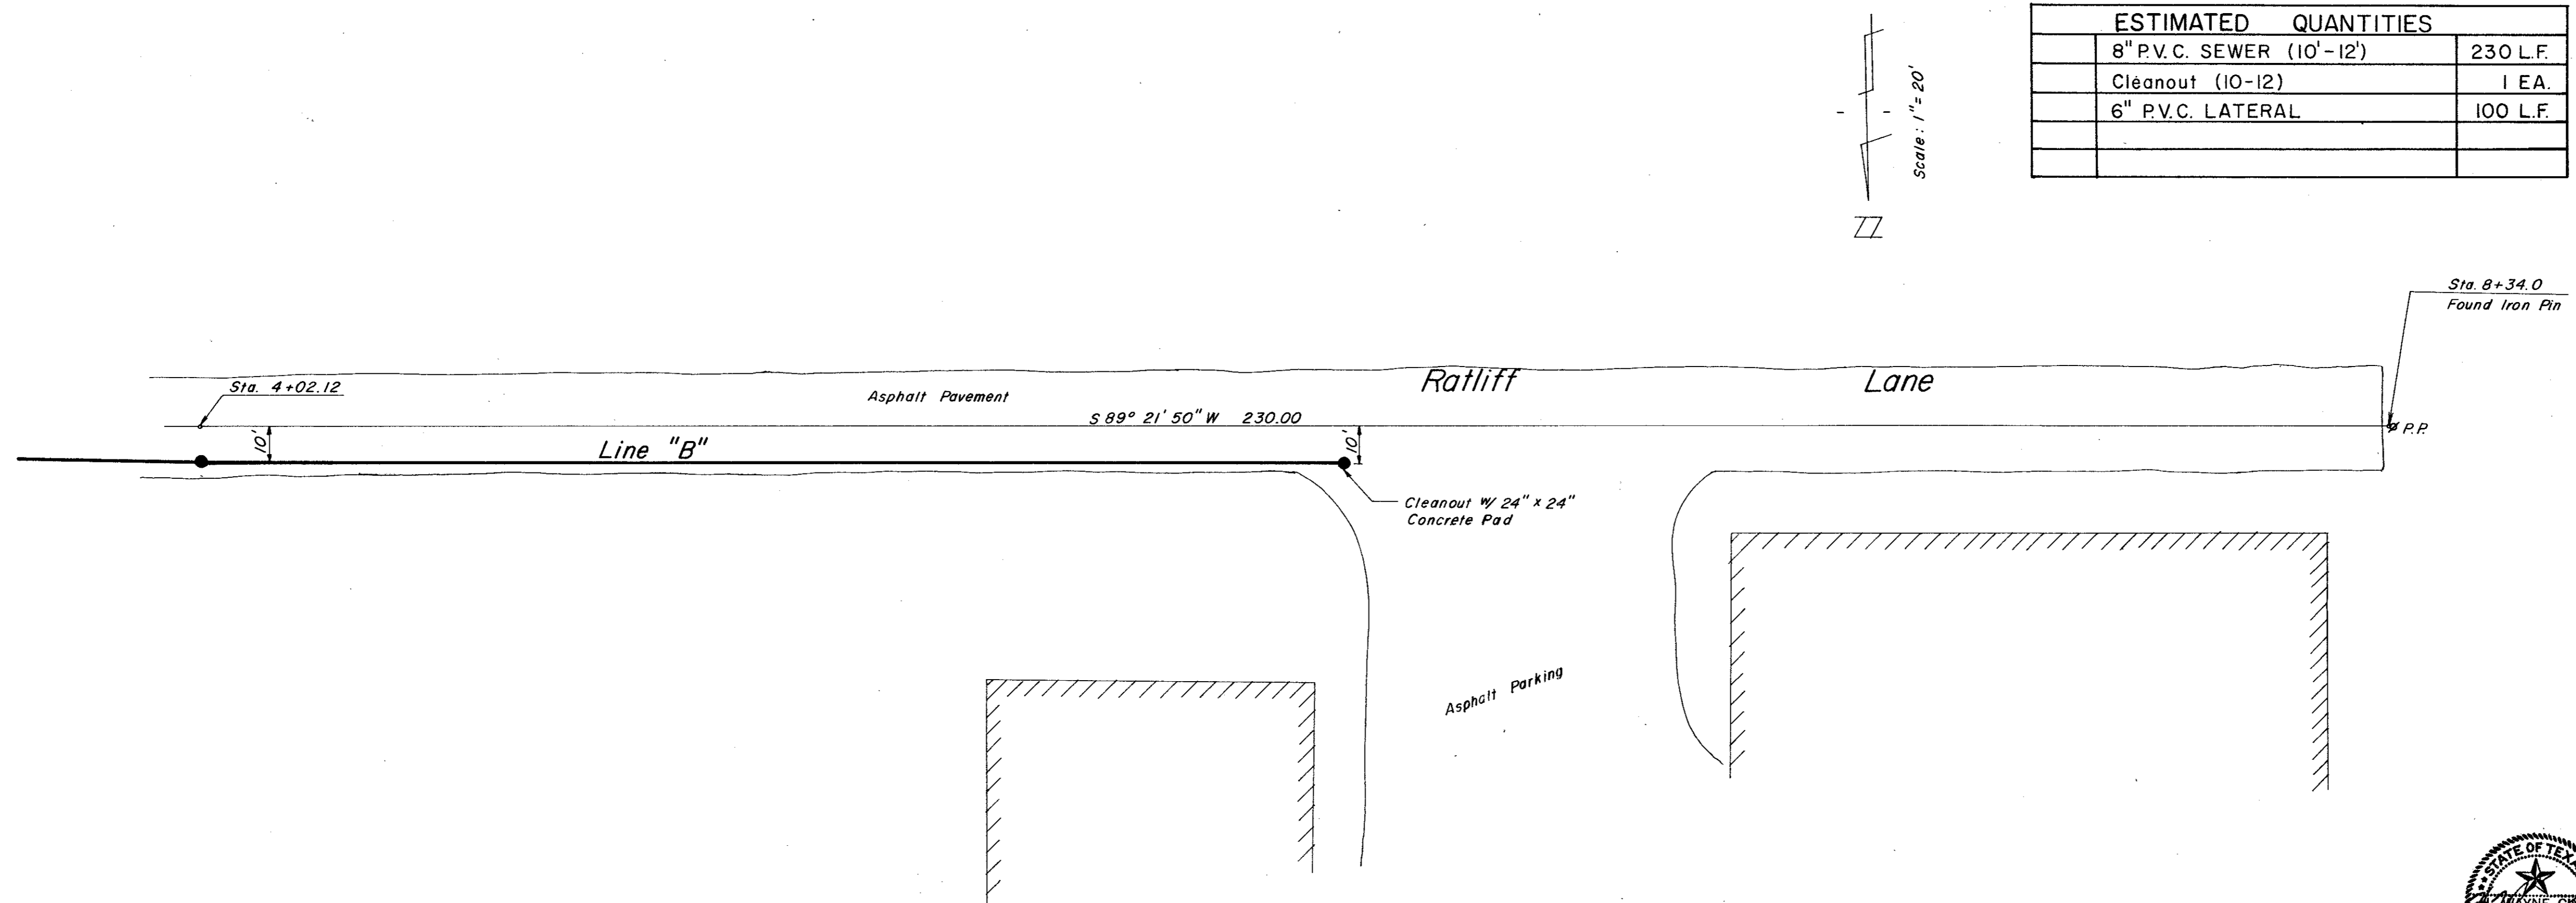

TOWN OF ADDISON
 DALLAS COUNTY, TEXAS
 ADDISON ROAD SANITARY SEWER

LINE "B"
 From Sta. 4+00 To End Contract

GINN & STACY, INC.
 CONSULTING ENGINEERS - DALLAS, TEXAS

Designed By *H.W. Ginn* Scale: *As Shown*
 Drawn By *B.J. Stark* Date: *Jun. 1978* Sheet **6** of **9**



DATE _____
 BY _____
 SURVEYED _____
 NOTE BOOK _____
 NO. _____

