


6'-0"

ADDISON, TEXAS - WATER SYS
HOUSING AND HOME FINANCE AG
PROJECT NO. PFL-V-41-6
HOMER A. HUNTER ASSOCIATES - ENGINEERS
 DALLAS, TEXAS
CONTRACTORS
WATER SYSTEM - PUMP STATION - RESERVOIR
 WILKS, DAKE & STEED BROUGHTON & ERICSON ANDERSON TANK CO.
 TYLER, TEXAS DALLAS, TEXAS ARP, TEXAS


SIGN LAYOUT & MESSAGE
 No Scale

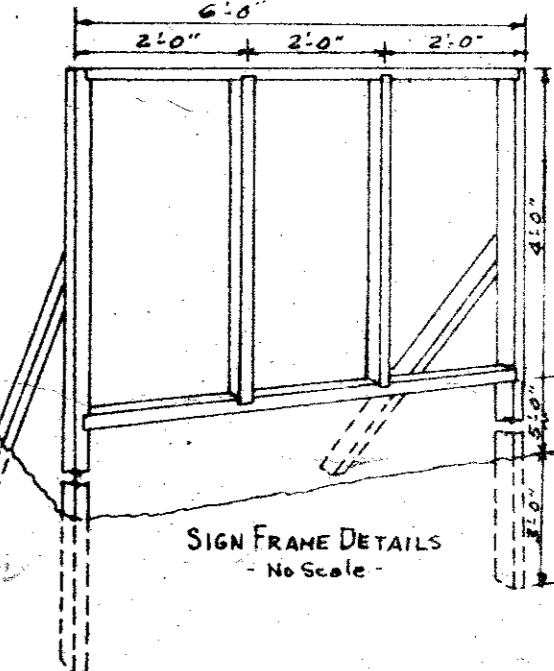

SPECIFICATIONS
 Sign Panel of 1/2" Laminated Duolux Masonite.
 Frame of 2" x 4" Stock.
 Frame to be painted Flat Black.
 Paint background of sign white.
 Paint lettering in Ultra Marine Blue.

NOTE: All paint to be outdoor type.

DETAILS
PROJECT IDENTIFICATION
SIGN

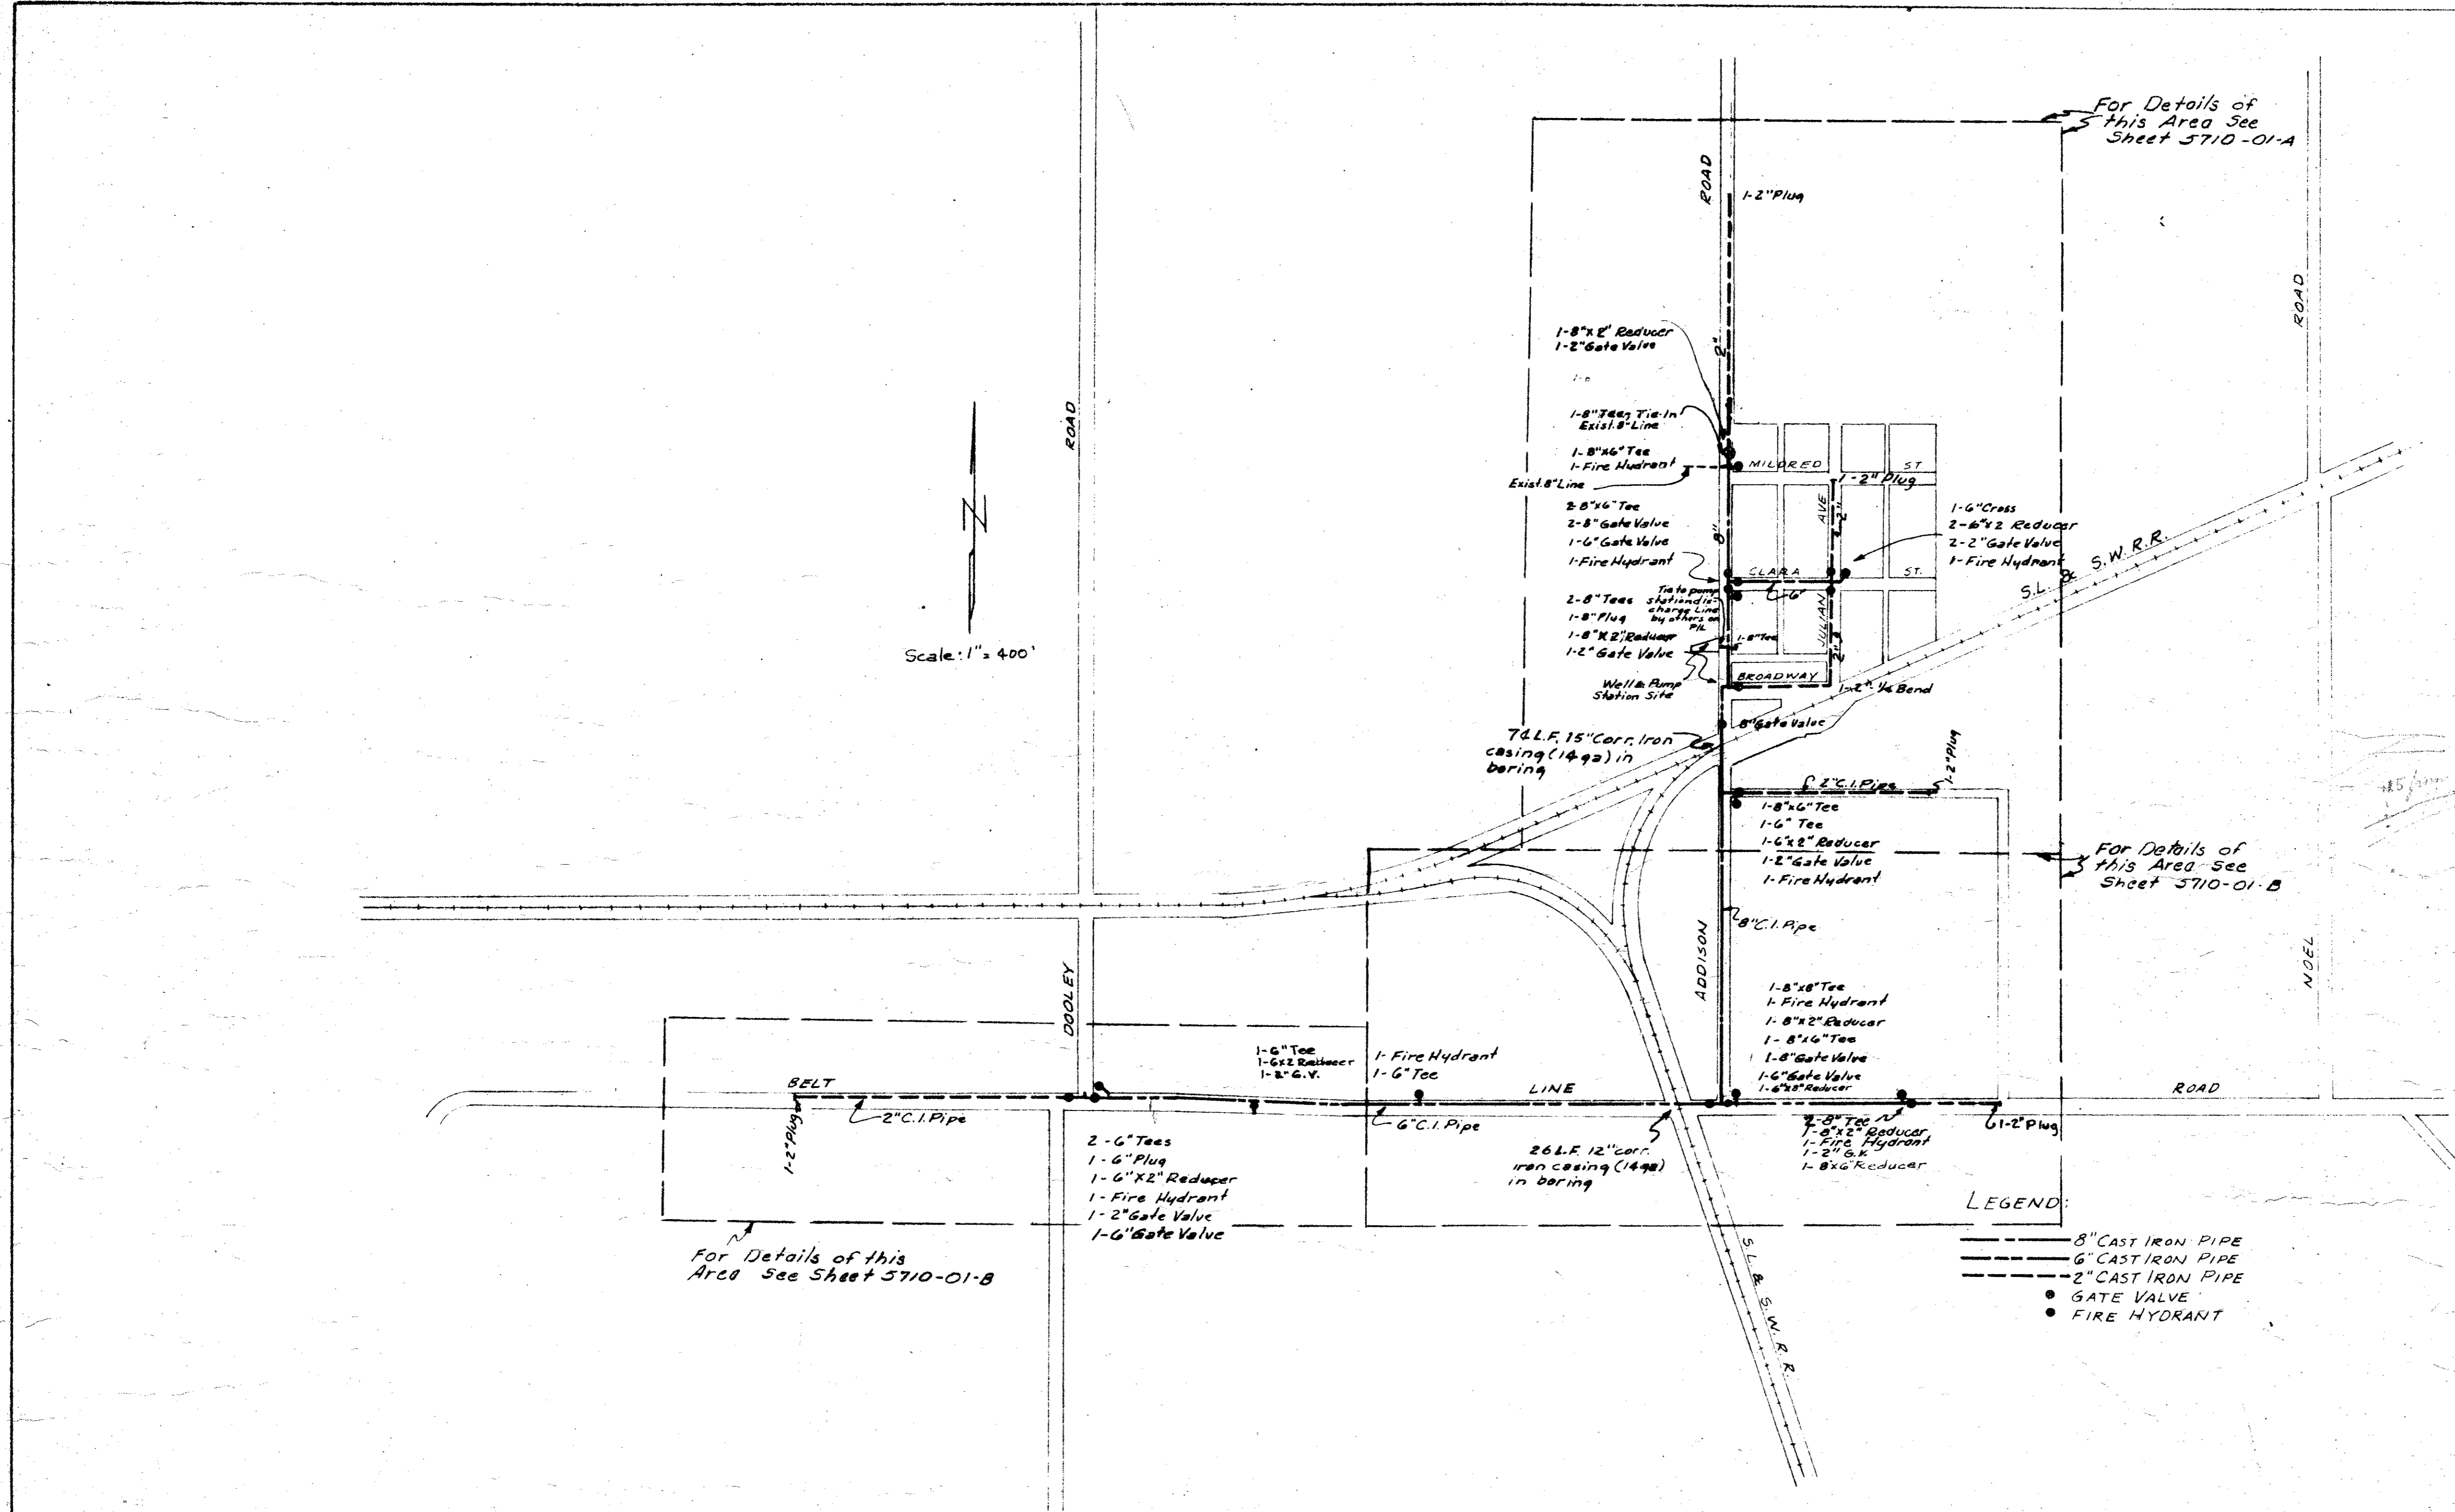

- LEGEND:**
- 8" CAST IRON PIPE
 - 6" CAST IRON PIPE
 - 2" CAST IRON PIPE
 - GATE VALVE
 - FIRE HYDRANT

DRAWINGS & SPECIFICATIONS APPROVED AND IDENTIFIED AS PARTS OF OFFICIAL CONTRACT DOCUMENTS:

CITY OF ADDISON, TEXAS
 ADDISON, TEXAS
 M.W. Morris, Mayor

ENGINEER:
 HOMER A. HUNTER ASSOCIATES
 By: _____

HOUSING AND HOME FINANCE AGENCY
 Office of Regional Administrator
 Region I
 ENGINEERING BRANCH
 By: _____
 REGIONAL COUNCIL
 By: _____

CONTRACTOR:

 By: _____

H-HFA PROJECT NO. PFL-V-41-65
 Sheet 1 of 4

ADDISON, TEXAS WATER DISTRIBUTION SYSTEM	
HOMER A. HUNTER ASSOCIATES CONSULTING ENGINEERS DALLAS, TEXAS	
DESIGNED: E.M.R.	APPROVED: Y.A.H.
5710-01	958 459

3

3