


THE TOWN OF ADDISON, TEXAS

CIVIL SITE IMPROVEMENTS
TO SERVE

START INTERNATIONAL

LOT 3R, BLOCK A,

SOJOURN PLAZA ADDITION

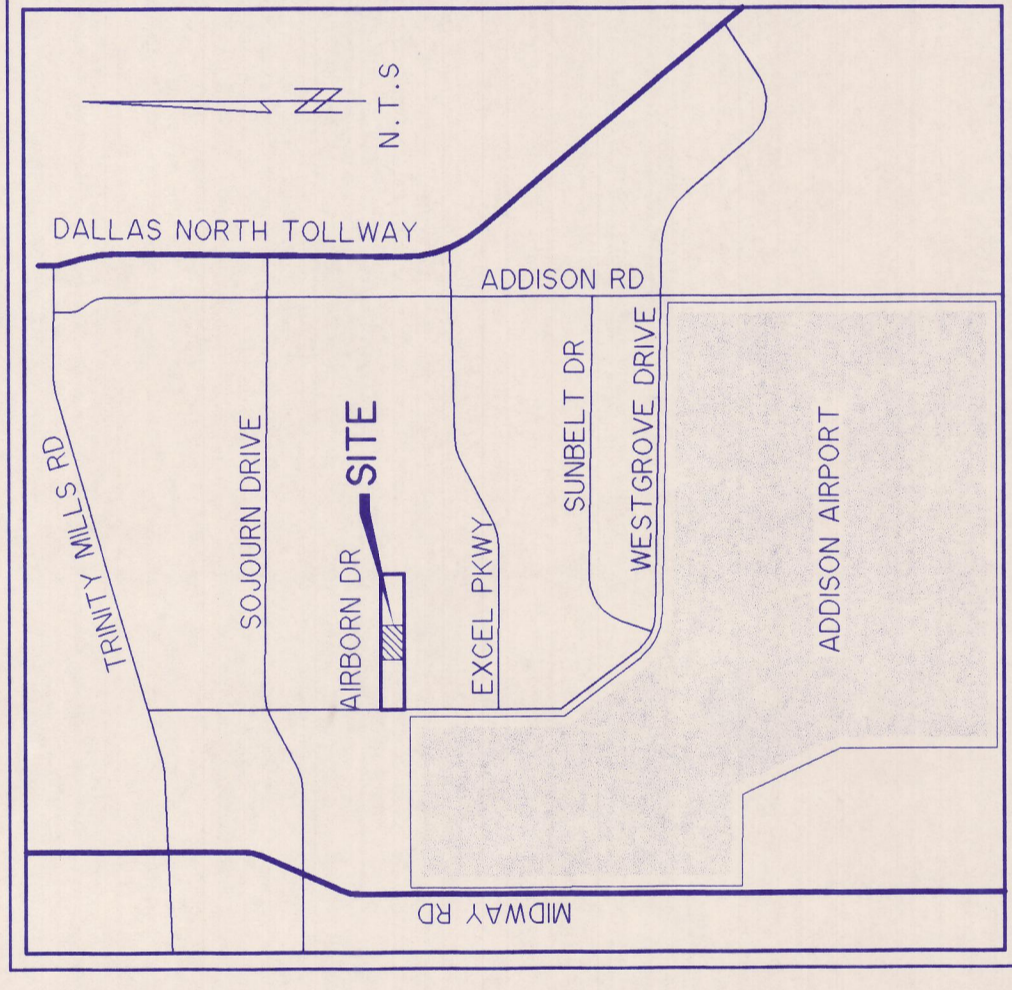

VICINITY MAP



PREPARED BY:
WIER & ASSOCIATES, INC.
ENGINEERS SURVEYORS LAND PLANNERS
4300 BELTWAY PLACE SUITE 130 ARLINGTON, TEXAS 76018 METRO (817)467-7700
8721 5th STREET FRISCO, TEXAS METRO (214)387-8000
www.wierassociates.com

SHEET INDEX

1. COVER SHEET
2. FINAL PLAT
3. SITE PLAN
4. DRAINAGE AREA MAP
5. GRADING & DRAINAGE PLAN
6. GRADING & DRAINAGE NOTES
7. STORM DRAIN PROFILE & DRAINAGE DETAILS
8. EROSION CONTROL PLAN
9. EROSION CONTROL NOTES
10. EROSION CONTROL DETAILS
11. PAVING & MISC. DETAILS
12. PAVING & MISC. DETAILS
13. WATER & SANITARY SEWER LAYOUT
14. SANITARY SEWER PLAN & PROFILE
15. UTILITY NOTES
16. HEADWALL DETAILS

B2-11