


TABLE OF DIMENSIONS AND QUANTITIES FOR TWO TYPE A HEADWALLS

NO.	TABLE OF DIMENSIONS										TABLE OF QUANTITIES									
	G	K	T	E	H	W	Lg	h	WT	WT	ST	ST	ST	ST	ST	ST	ST	ST	ST	ST
1	12	12	9	12	12	12	12	12	12	12	12	12	12	12	12	12	12	12	12	12

GENERAL NOTES:

- ALL EXPOSED CORNERS SHALL BE CHAMFERED 3/4".
- REINFORCING STEEL SHALL BE PLACED WITH THE CENTER OF THE OUTSIDE LAYER OF BARS 2" FROM THE SURFACE OF THE CONCRETE. TOTAL QUANTITIES INCLUDE ONE 20 DIAMETER LAP FOR ALL BARS OVER 60'-0" IN LENGTH.

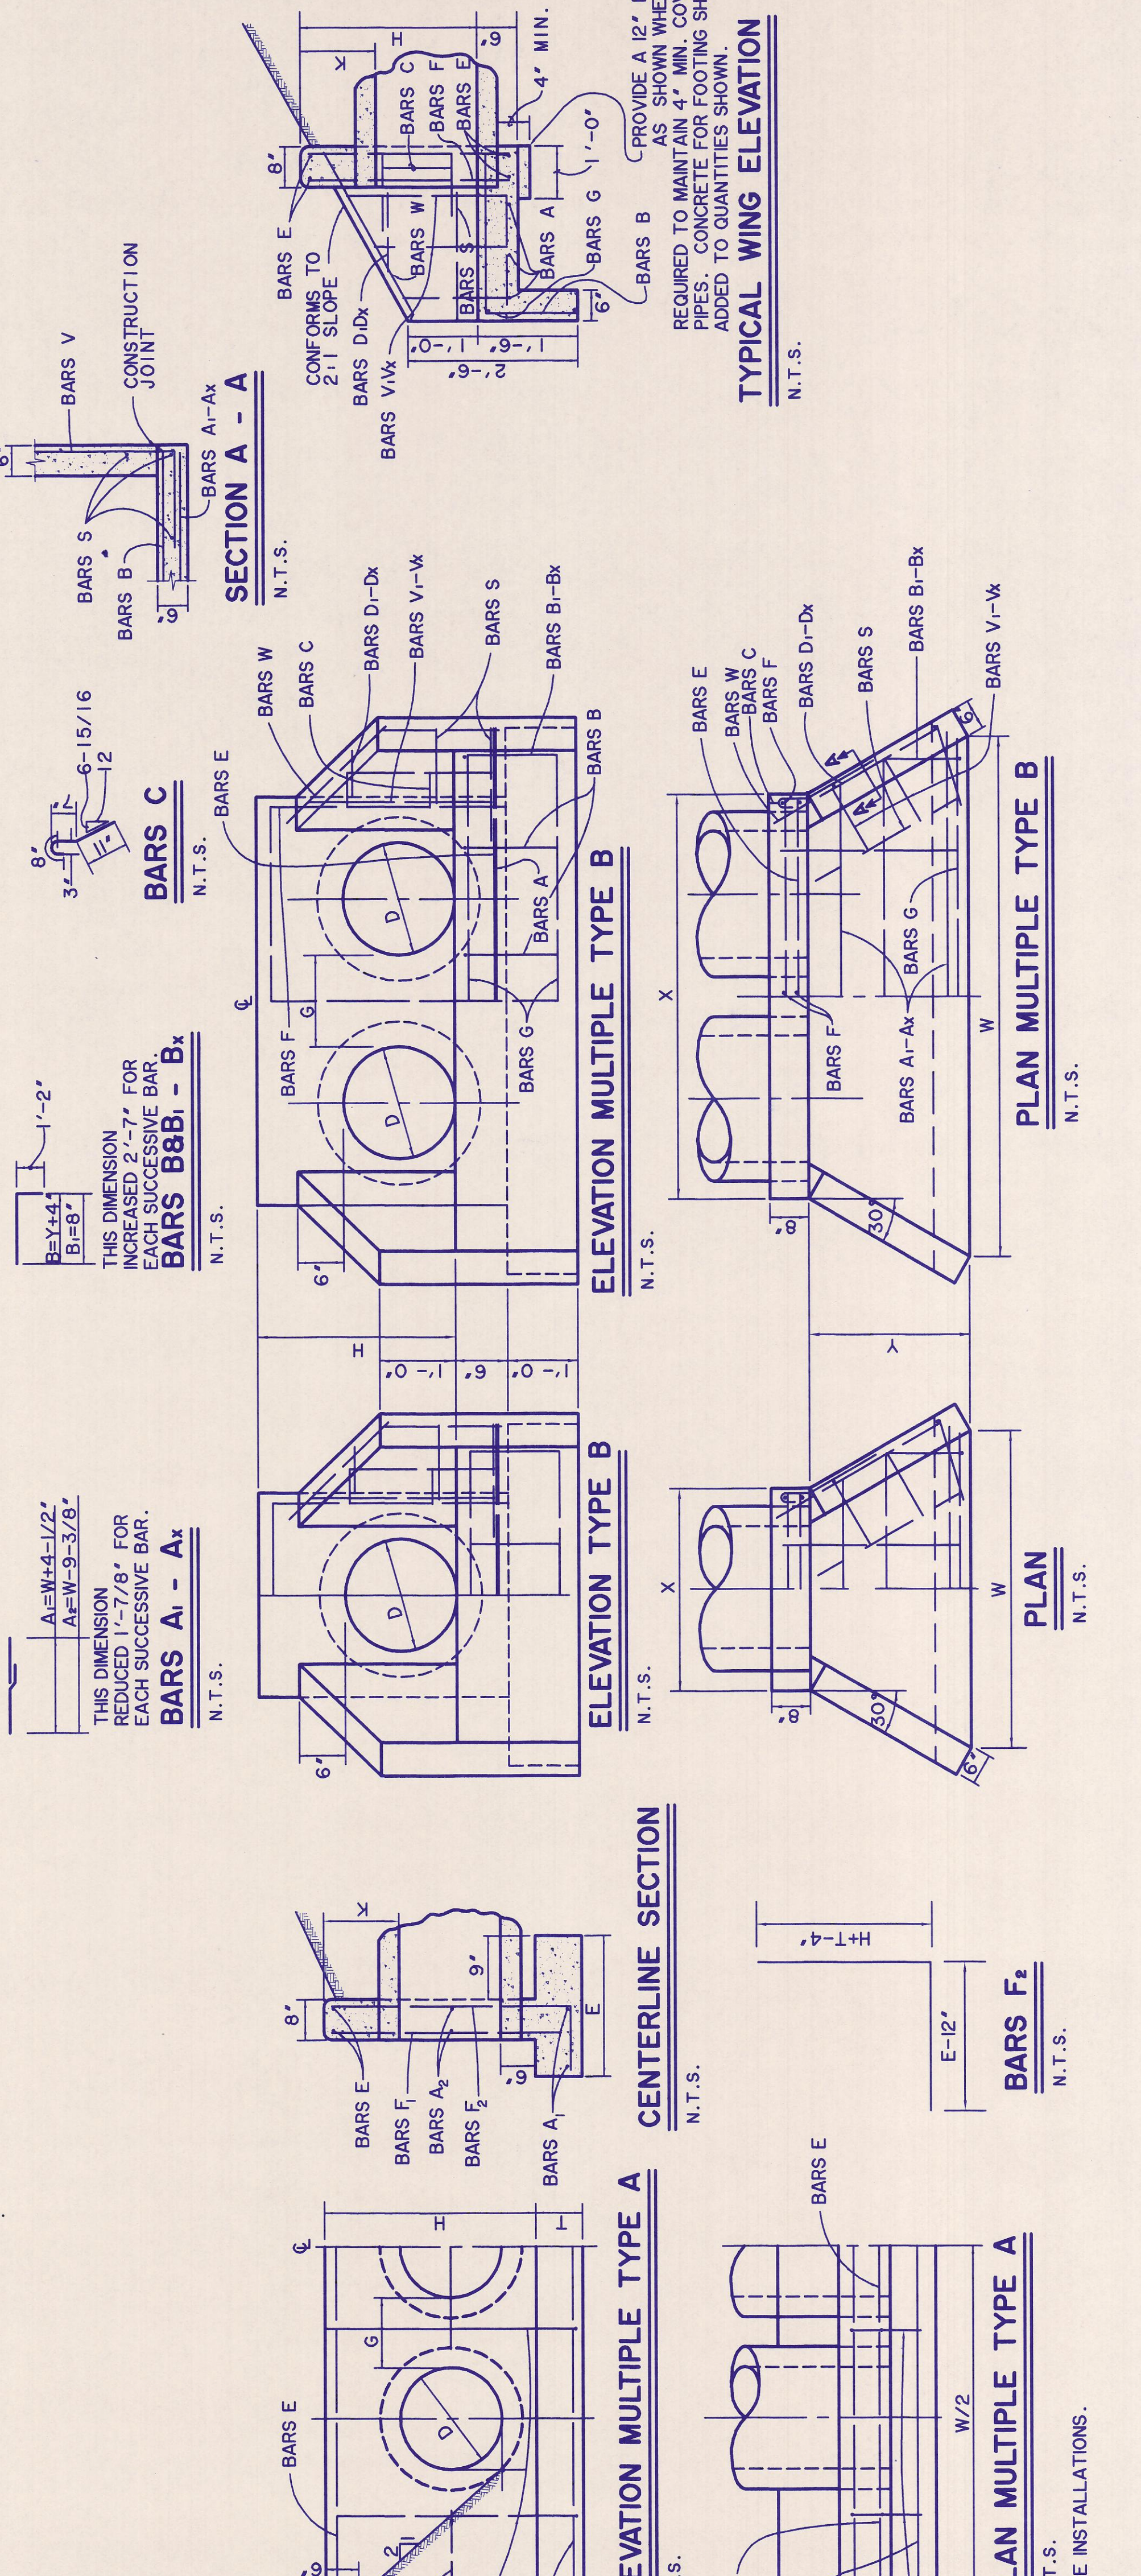

* CONCRETE QUANTITIES INCREASE SLIGHTLY FOR METAL PIPE INSTALLATIONS.