



REVISIONS BY	DATE

WOLVERTON & ASSOCIATES, INC.
 5800 OAKBROOK PARKWAY / SUITE 100 / NORCROSS, GEORGIA 30093
 770 447-8898 PHONE / 770 447-9070 FAX

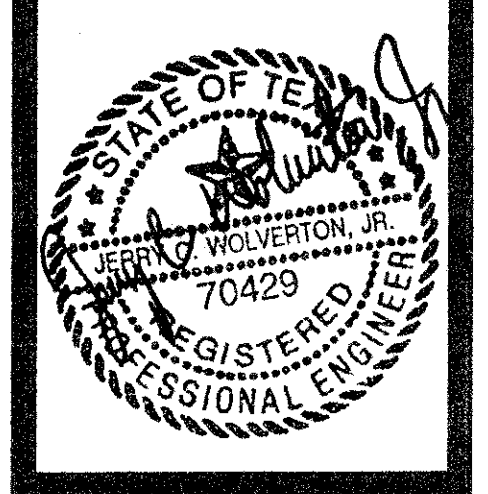

PROPOSED MAIN POST OFFICE
 ADDISON, TEXAS
 UNITED STATES POSTAL SERVICE

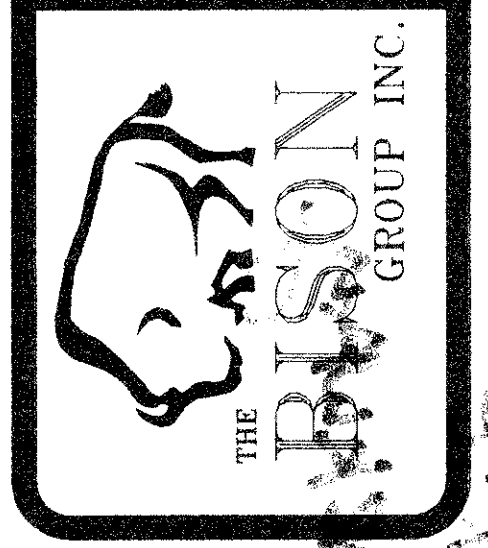


DRAWN	JSK
CHECKED	JOW
DATE	01/18/97
SCALE	1" = 20'
JOB No.	96164
SHEET	C-8
OF SHEETS	

PARKWAY BUSINESS CENTER
 WA 79144 PG 2835

AIRPORT PARKWAY


37' B/B TYPIC PAVING 15' P/W
 15'x15' WATER EASEMENT TO
 BE GRANTED TO THE CITY FOR
 METER ACCESS TYP.

10' WATER EASEMENT

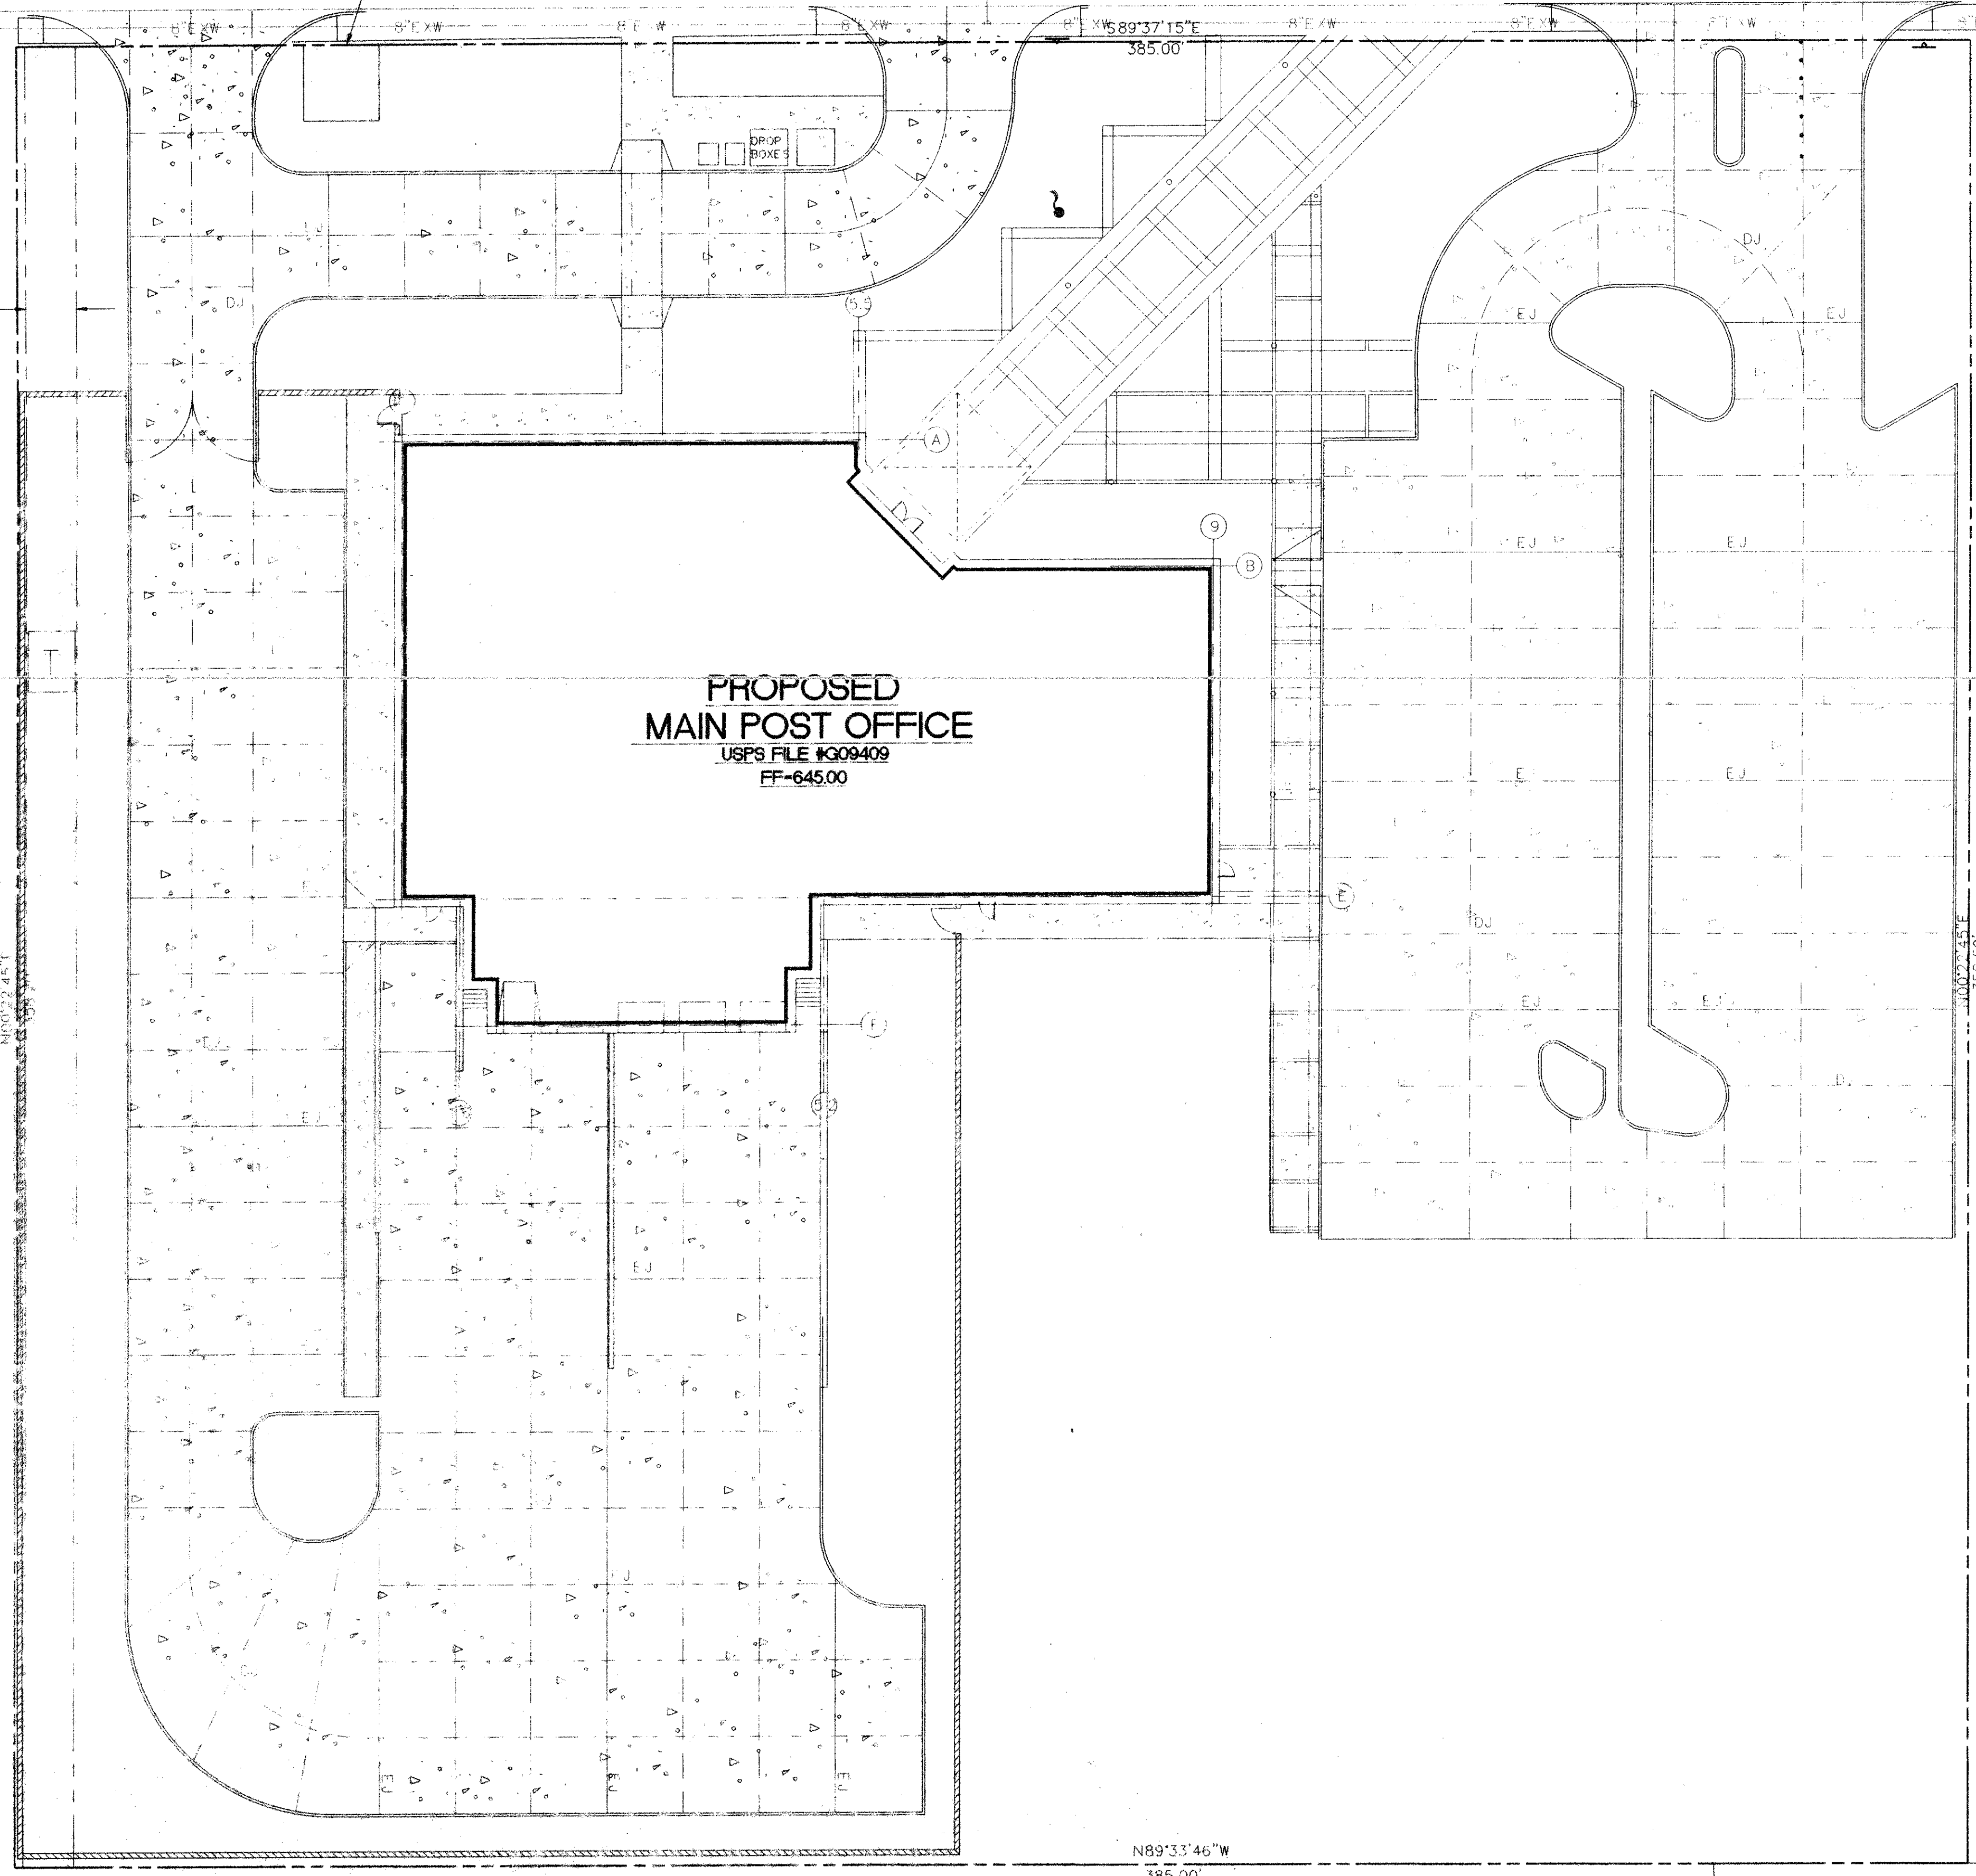


**PROPOSED
 MAIN POST OFFICE**
 USPS FILE #G09409
 FF-645.00

EXPANSION JOINTS _____
 DRIVEWAY JOINTS _____

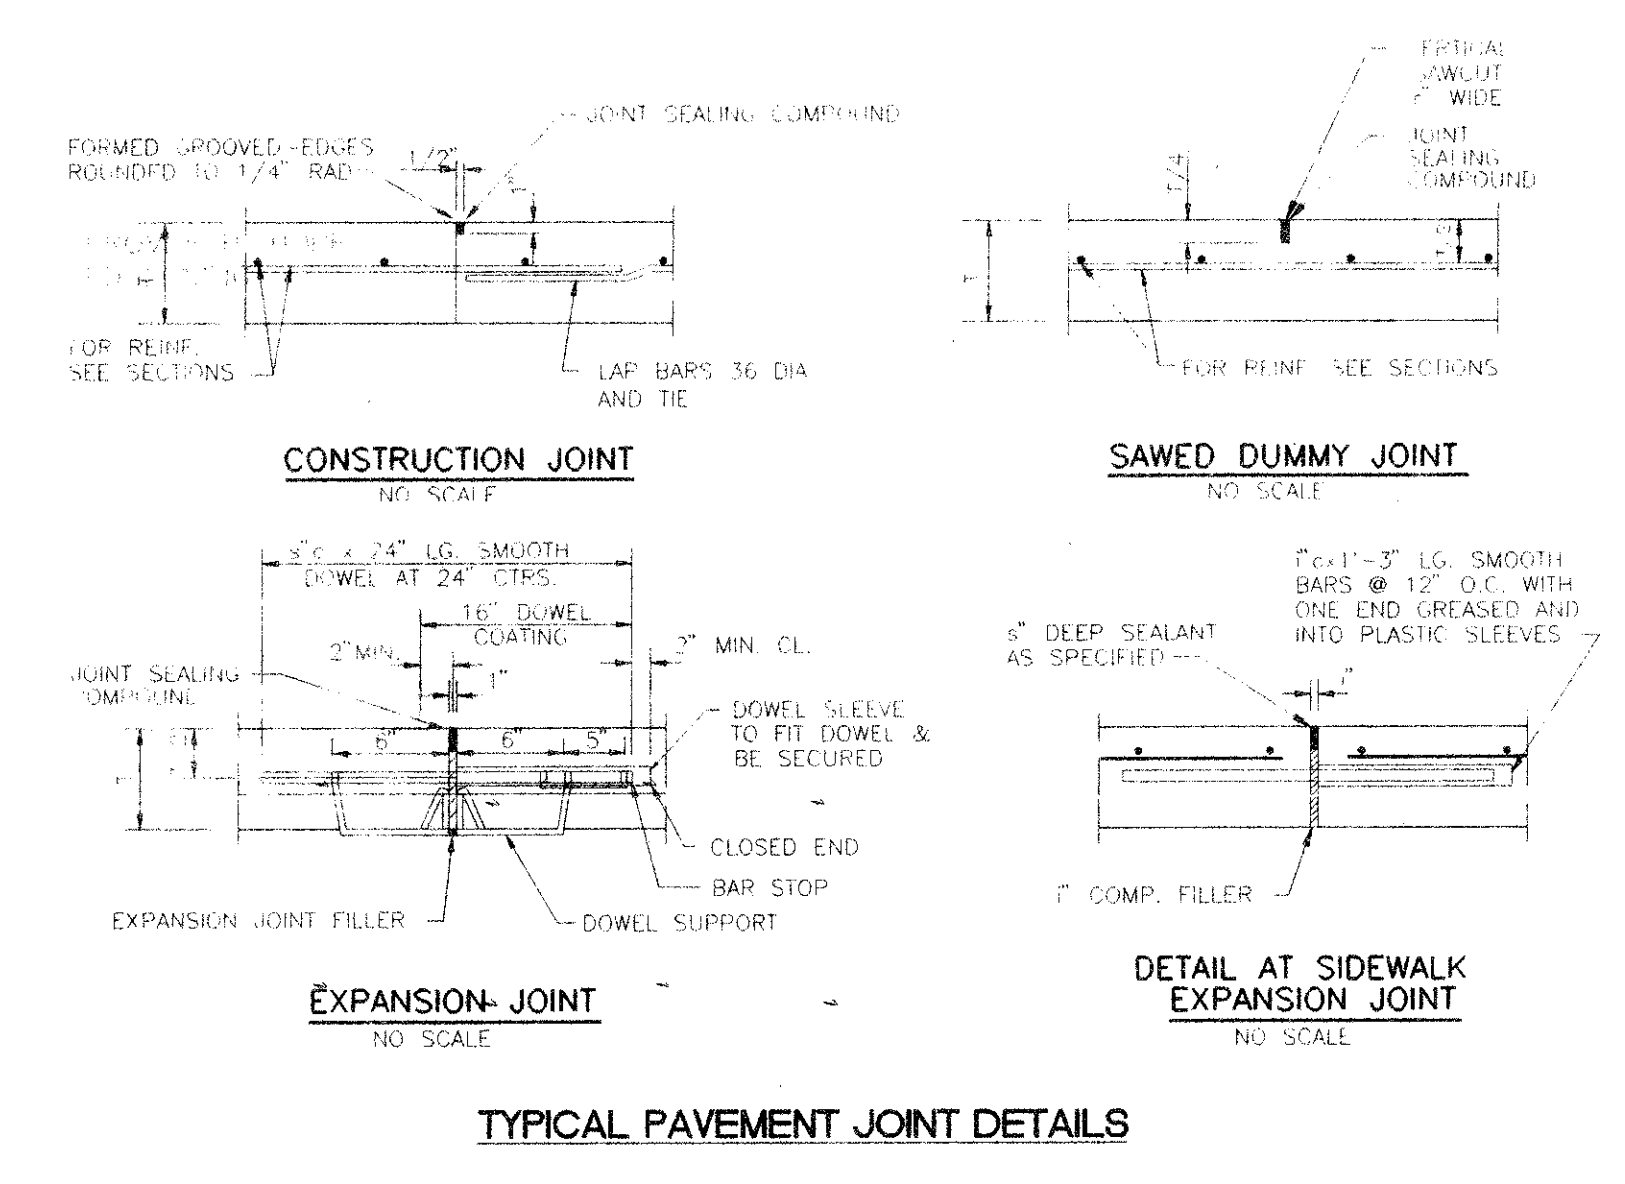

NOTES:
 CONCRETE PAVEMENT DESIGN BY CHARLES GOJER AND ASSOCIATES, INC.
 REFER TO SHEET C1.5 FILE NUMBER MPI #609953 DATED JULY 1, 1996
 USPS FILE NUMBER: G09409
 WOLVERTON AND ASSOCIATES EXPRESSES NO WARRANTY FOR THE
 THE DESIGN OF THIS SURFACE

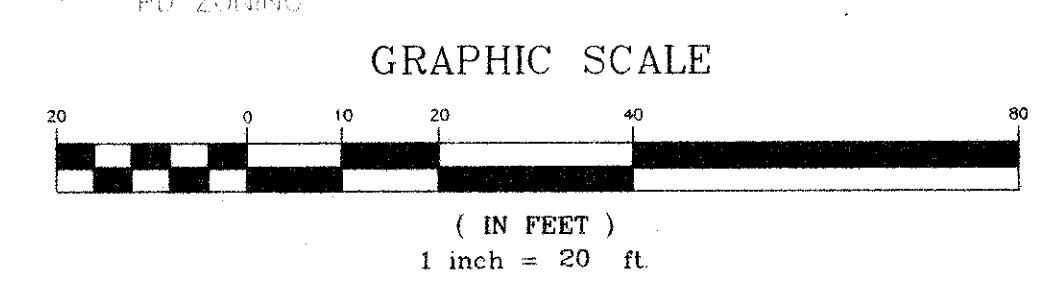

**CONCRETE JOINT
 PLAN**