



REVISIONS	BY

**WOLVERTON & ASSOCIATES, INC.**  
 6600 OAKBROOK PARKWAY / SUITE 100 / NORCROSS, GEORGIA 30093  
 770 447-8888 PHONE / 770 447-9070 FAX

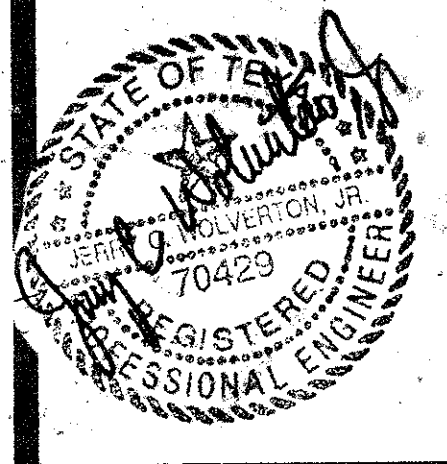


PROPOSED MAIN POST OFFICE  
 ADDISON, TEXAS  
 UNITED STATES POSTAL SERVICE

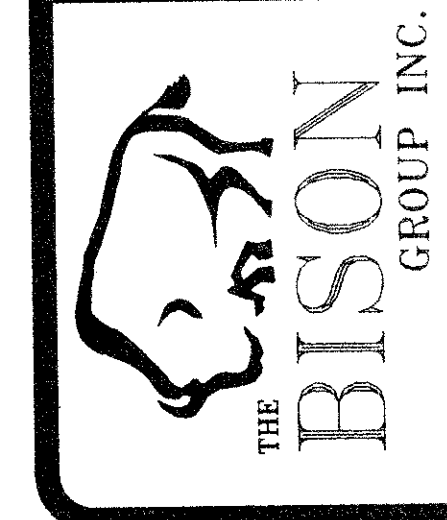

DRAWN: JSK  
 CHECKED: JSK  
 JOB: 96184  
 DATE: 12/03/96  
 SCALE: 1" = 20'  
 JOB No.: 96184  
 SHEET:


**CS-1**  
 OF SHEETS

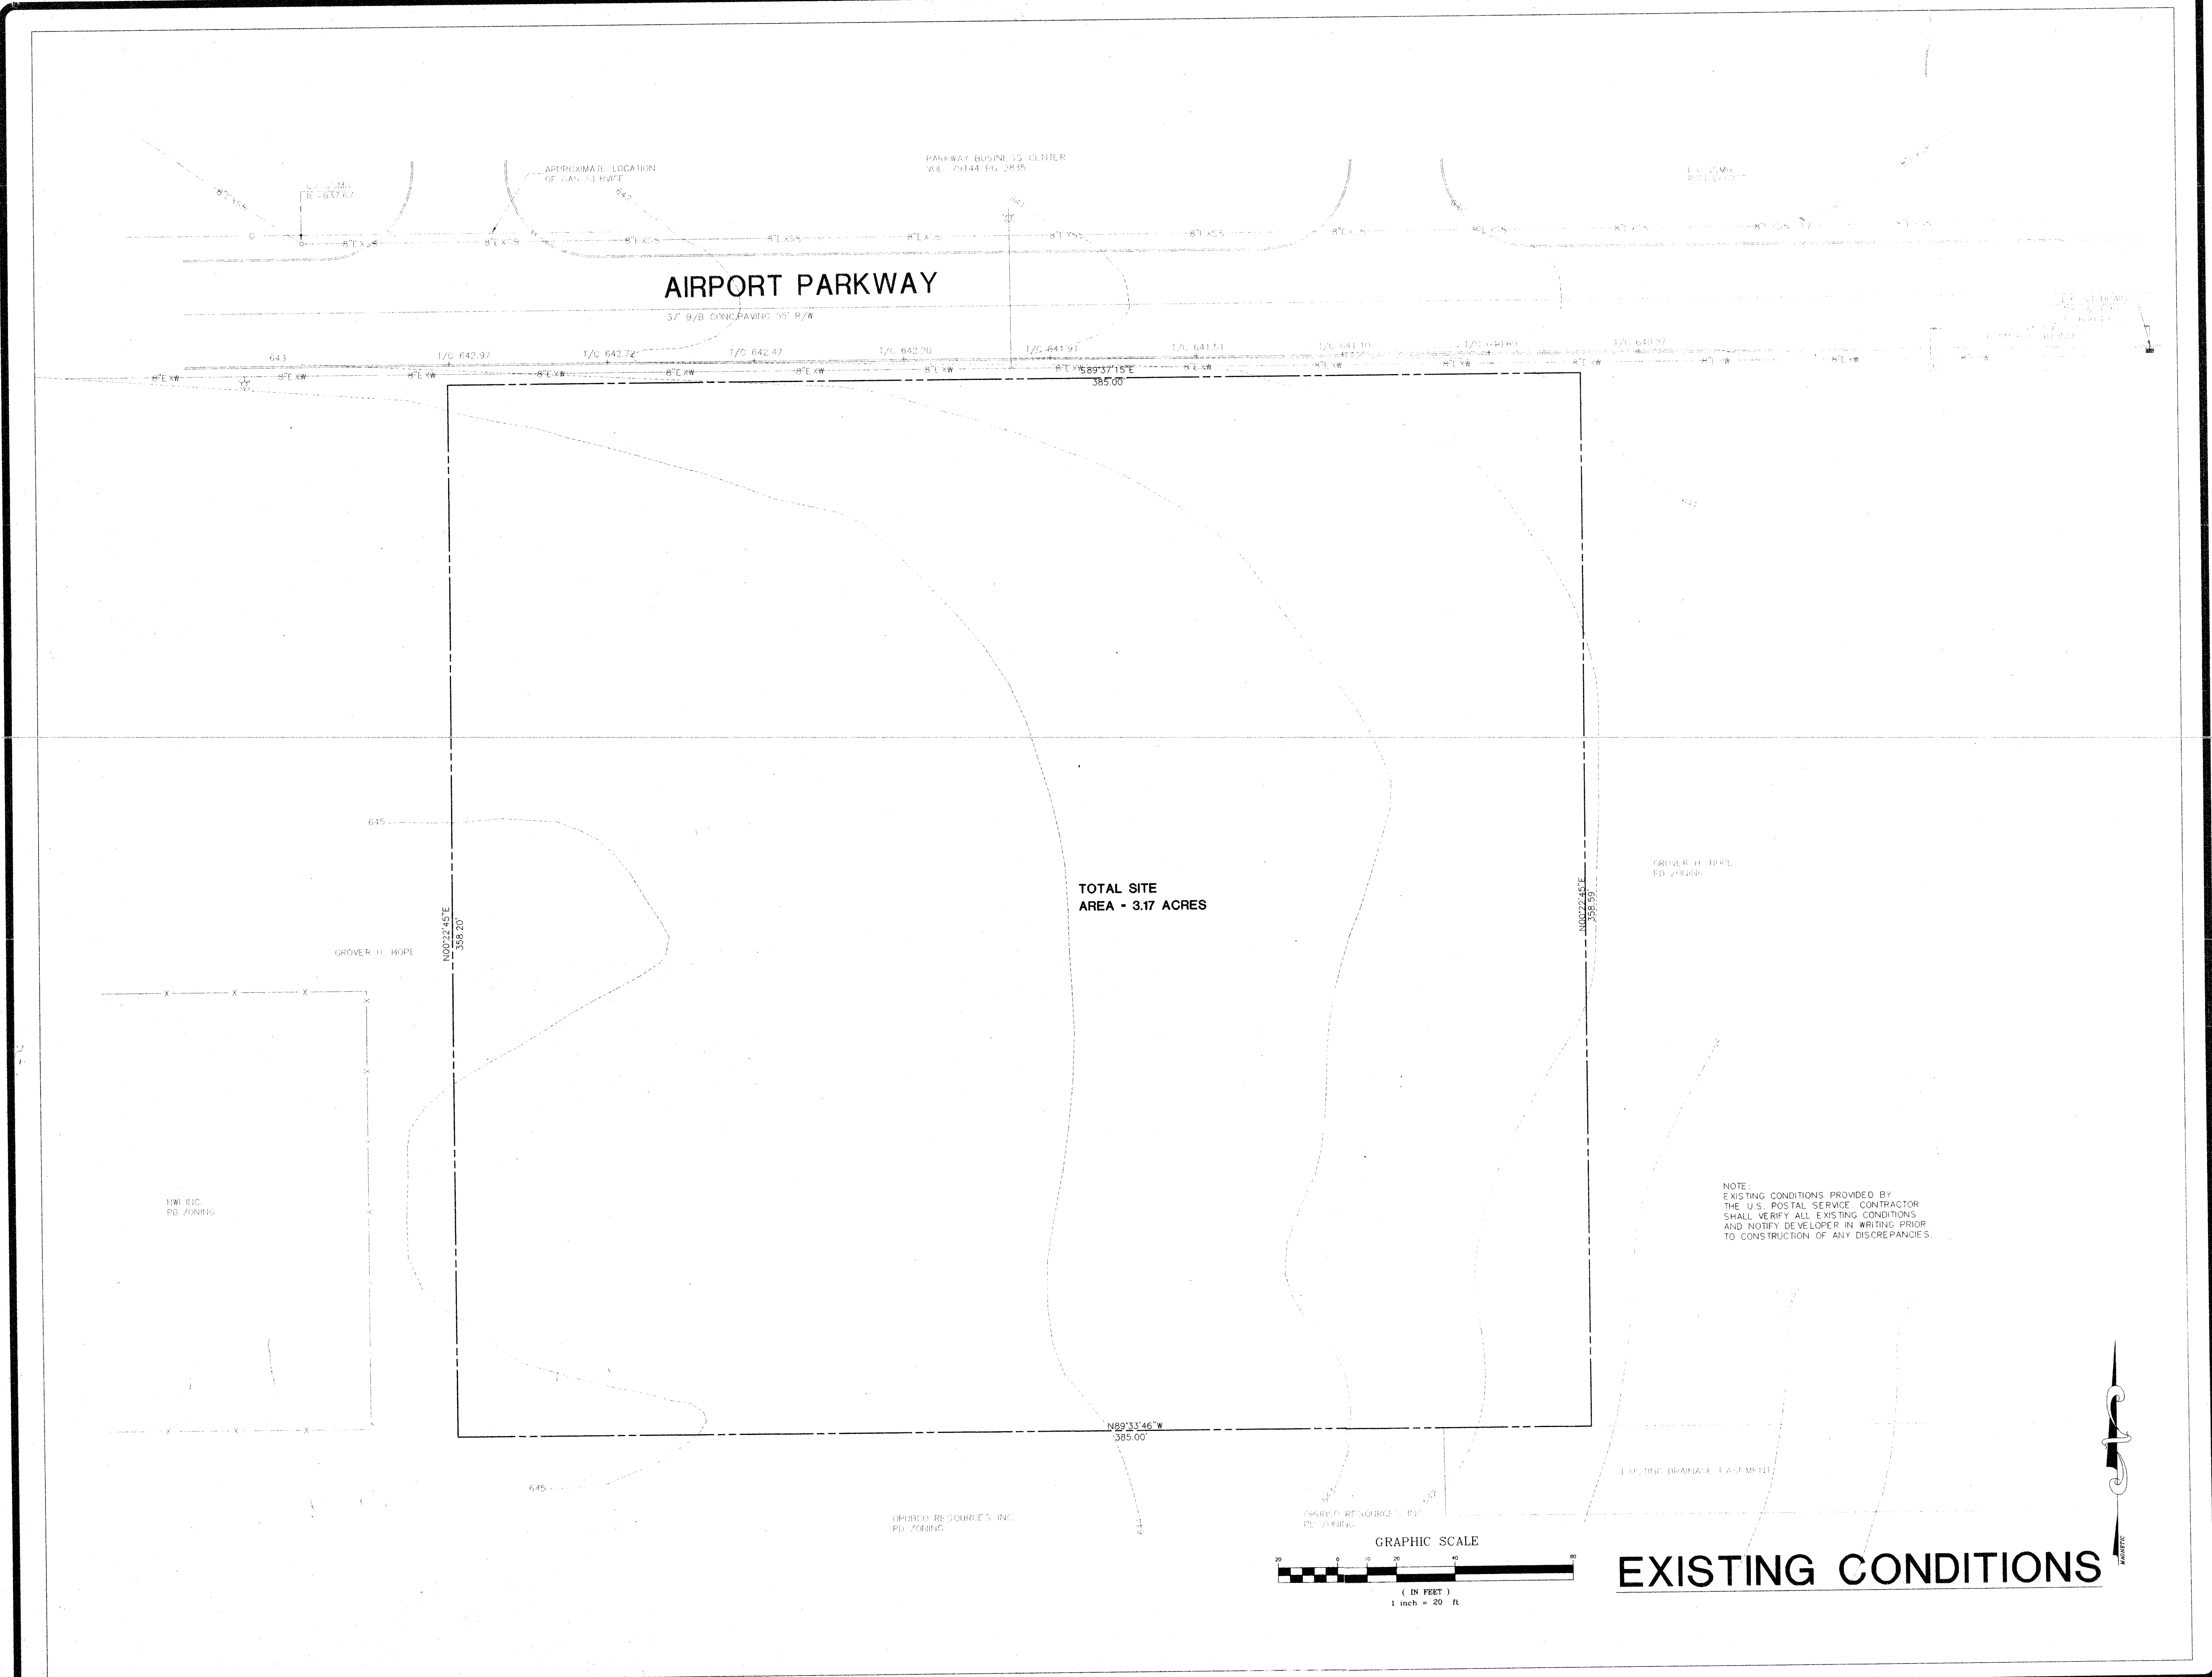

**AIRPORT PARKWAY**

TOTAL SITE AREA - 3.17 ACRES

NOTE:  
 EXISTING CONDITIONS PROVIDED BY THE U.S. POSTAL SERVICE CONTRACTOR SHALL VERIFY ALL EXISTING CONDITIONS AND NOTIFY DEVELOPER IN WRITING PRIOR TO CONSTRUCTION OF ANY DISCREPANCIES.

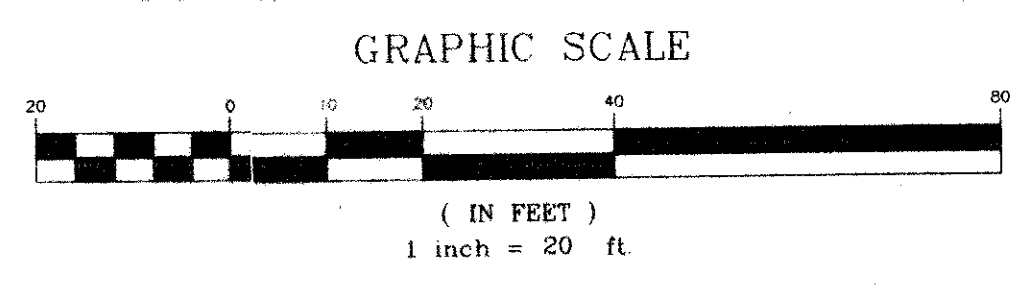

**EXISTING CONDITIONS**

