
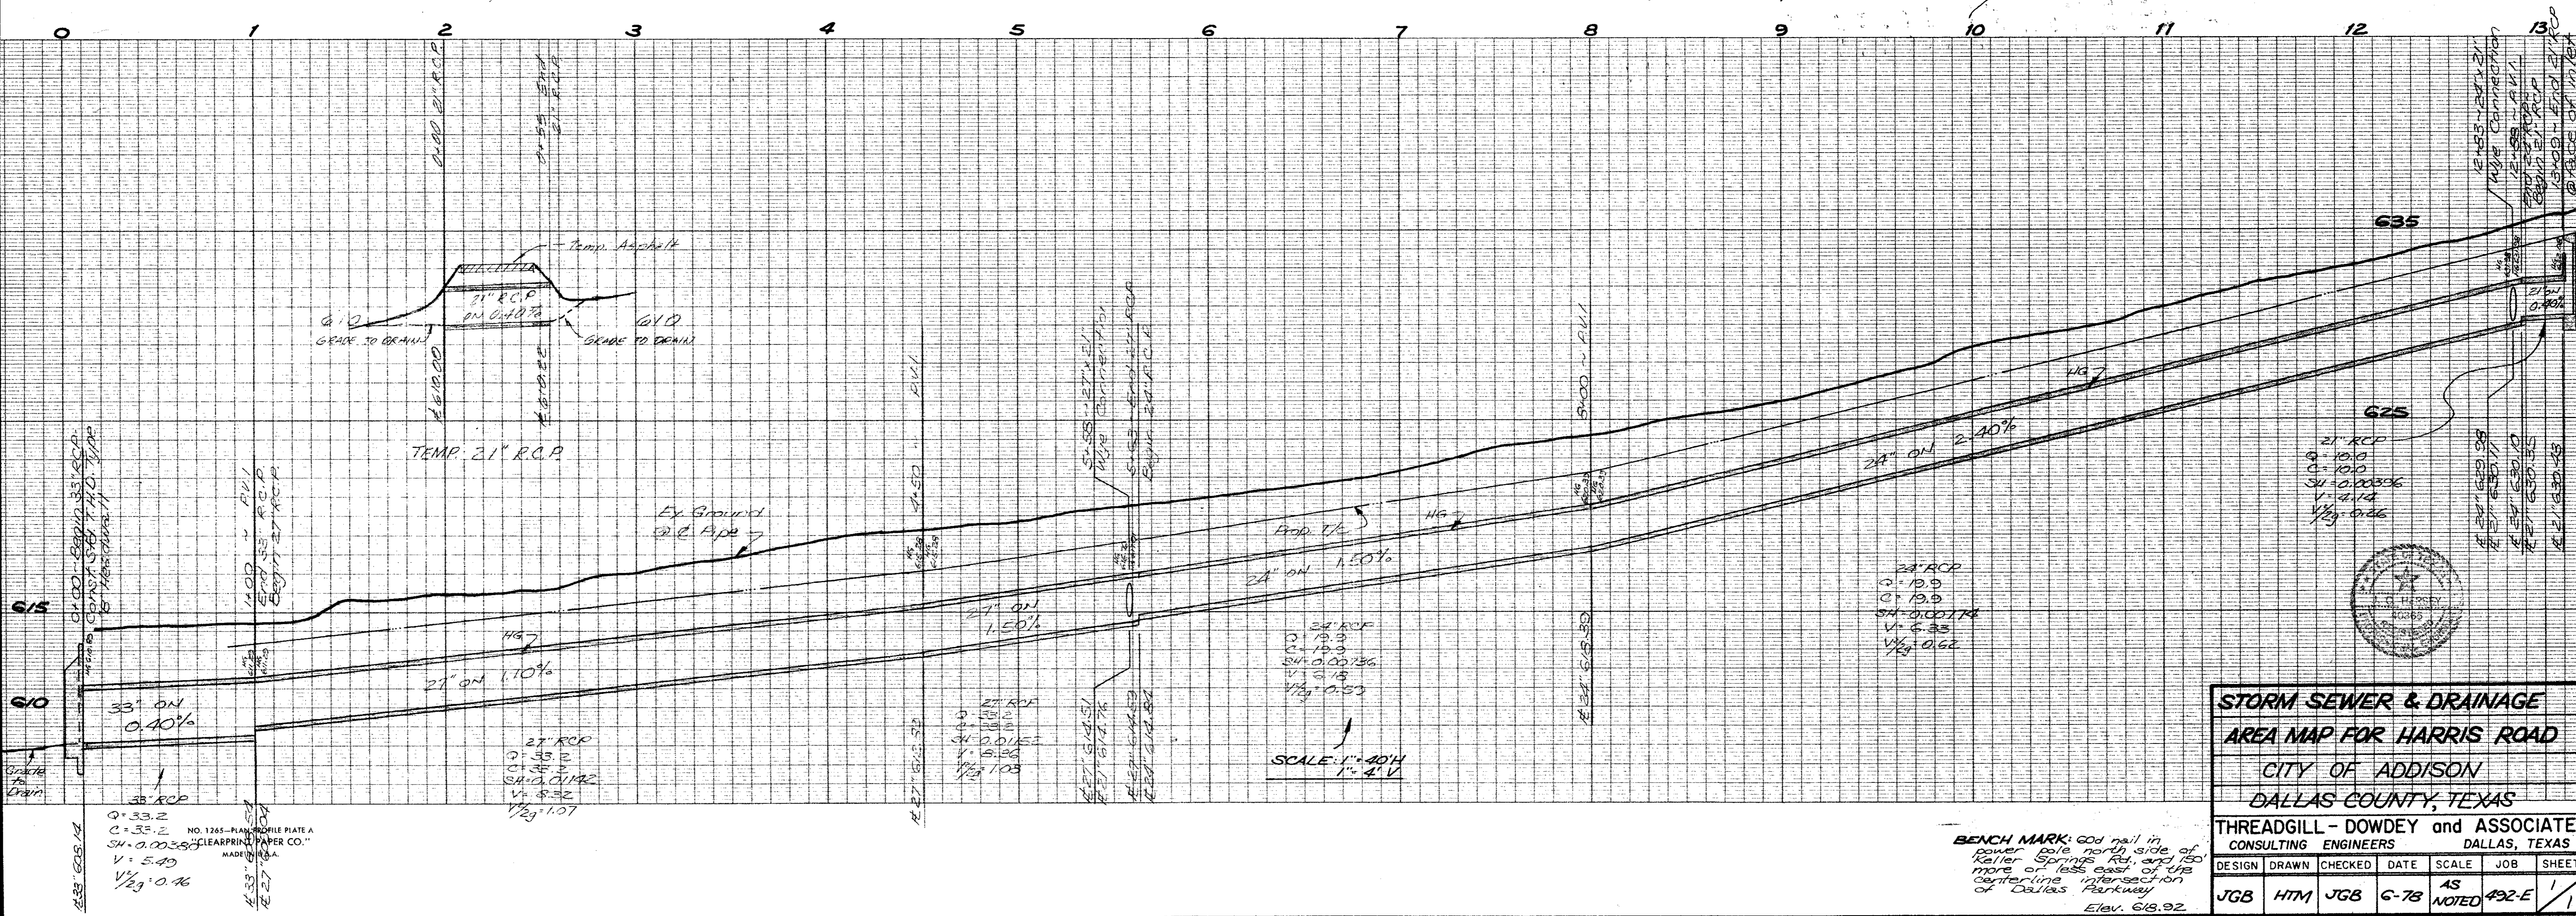


**DRAINAGE AREA DATA**

AREA	ACRES	C	I <sub>25</sub>	Q <sub>25</sub>
A	2.53	0.6	5.7	8.65
B	2.94	0.6	5.7	10.05
C	7.20	0.6	5.7	24.62

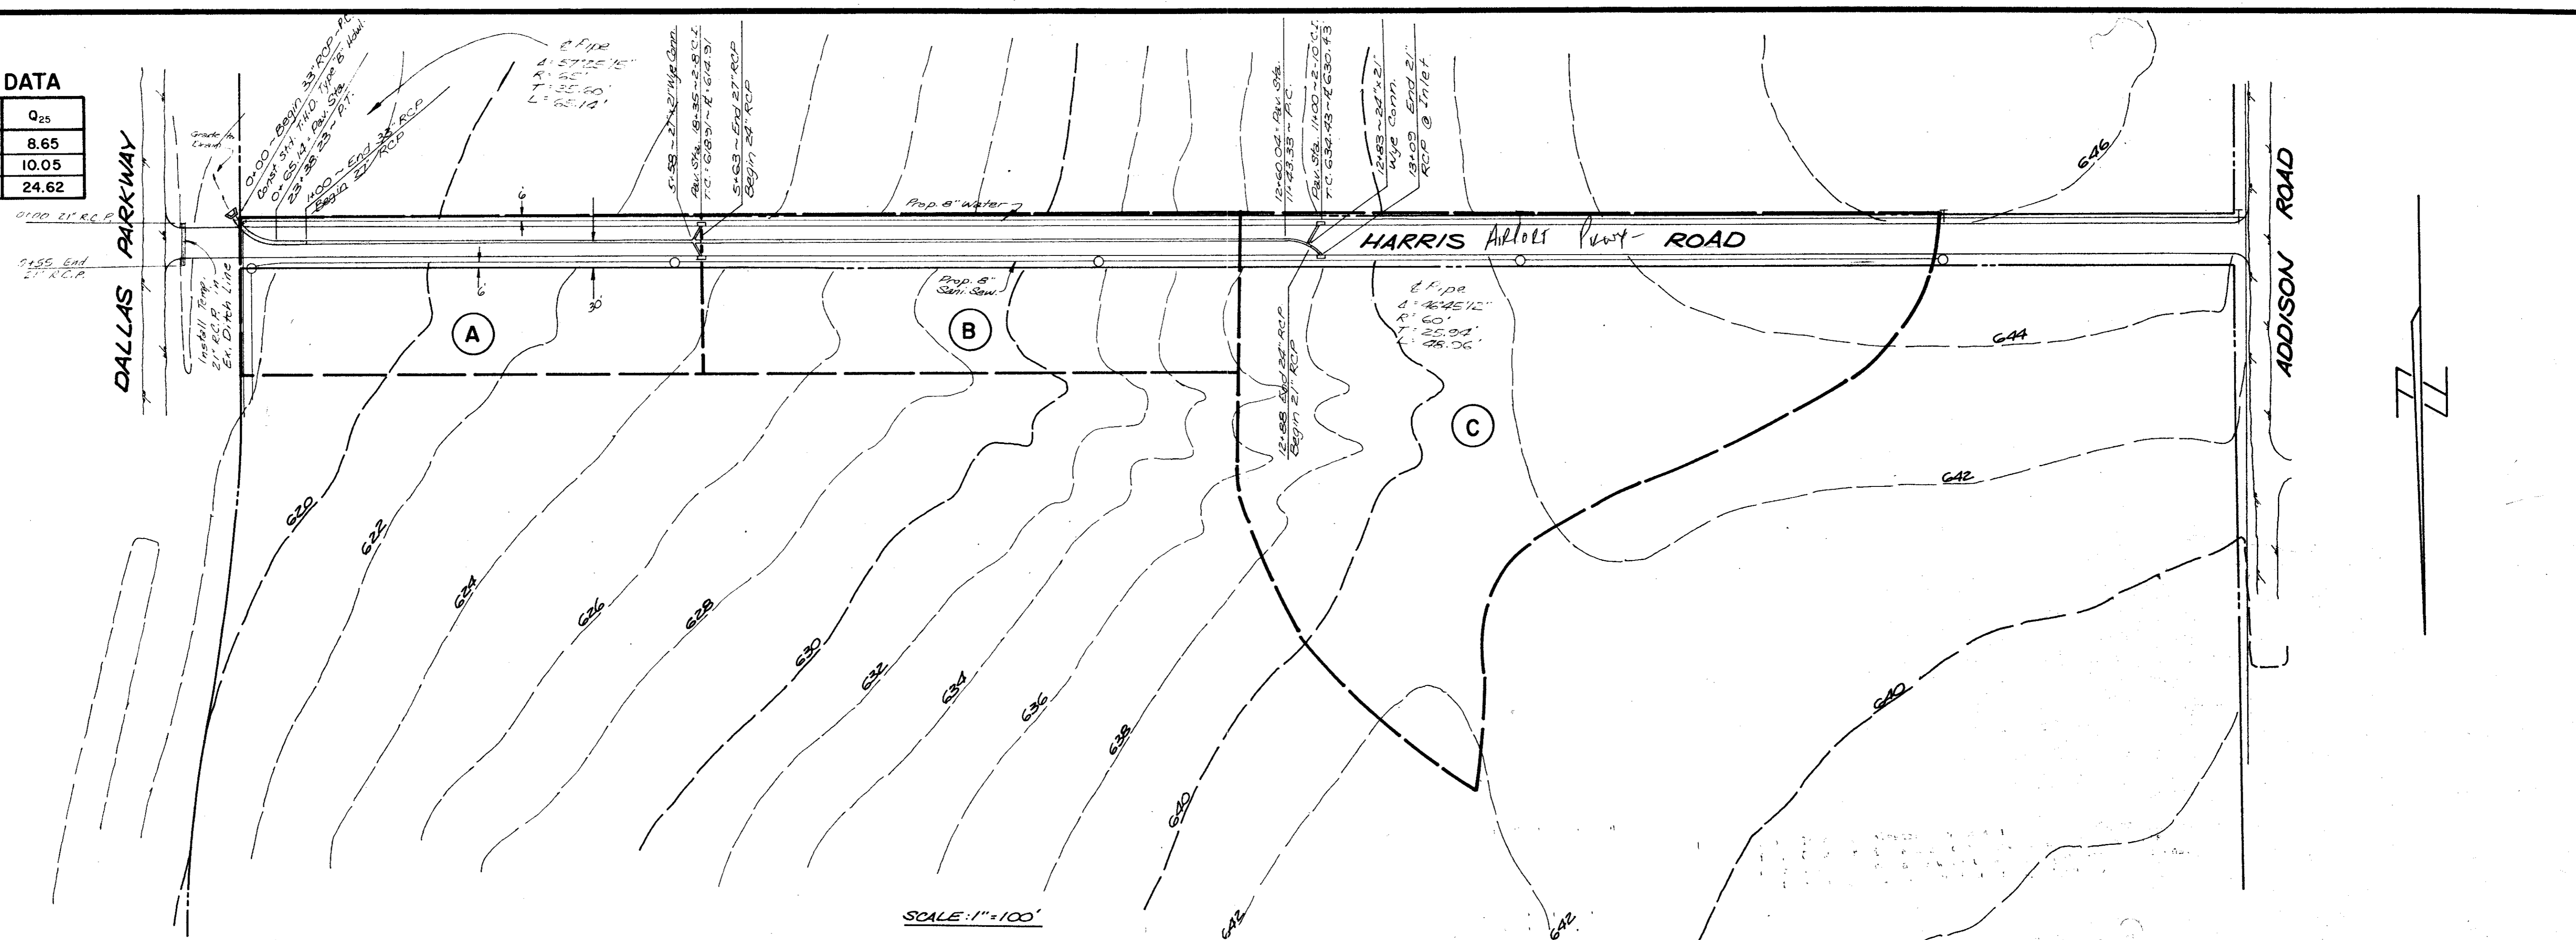

**STORM SEWER & DRAINAGE**  
**AREA MAP FOR HARRIS ROAD**  
 CITY OF ADDISON  
 DALLAS COUNTY, TEXAS

**THREADGILL - DOWDEY and ASSOCIATES**  
 CONSULTING ENGINEERS DALLAS, TEXAS

DESIGN	DRAWN	CHECKED	DATE	SCALE	JOB	SHEET
JGB	HTM	JGB	6-78	AS NOTED	492-E	1/1

**BENCH MARK:** 604 nail in power pole north side of Keller Springs Rd. and 150' more or less east of the centerline intersection of Dallas Parkway  
 Elev. 618.92