




11+25

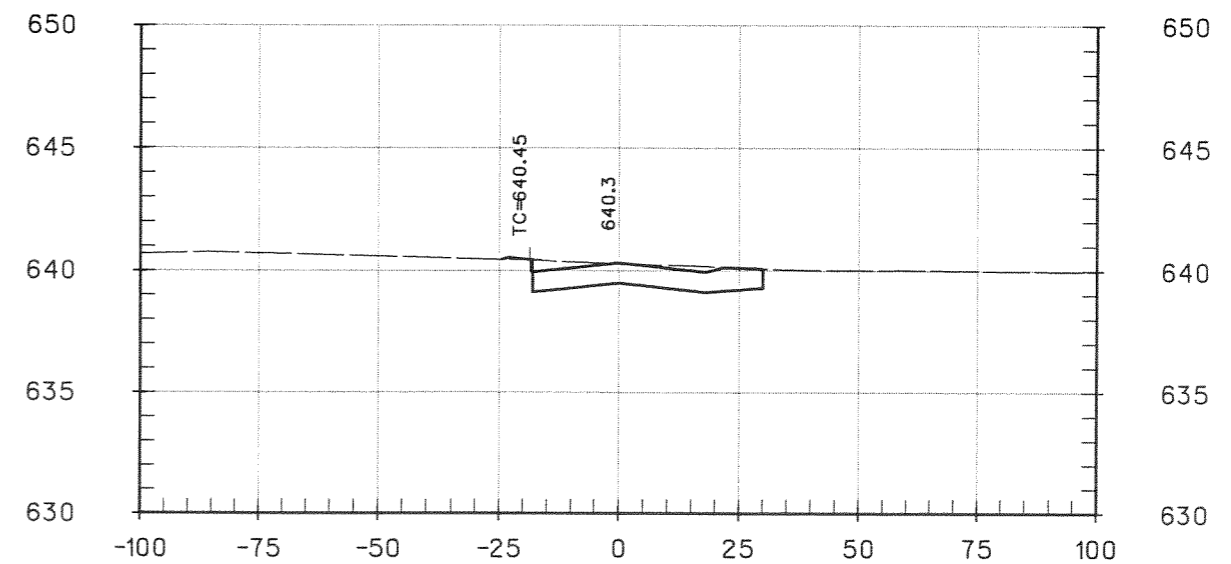

11+75

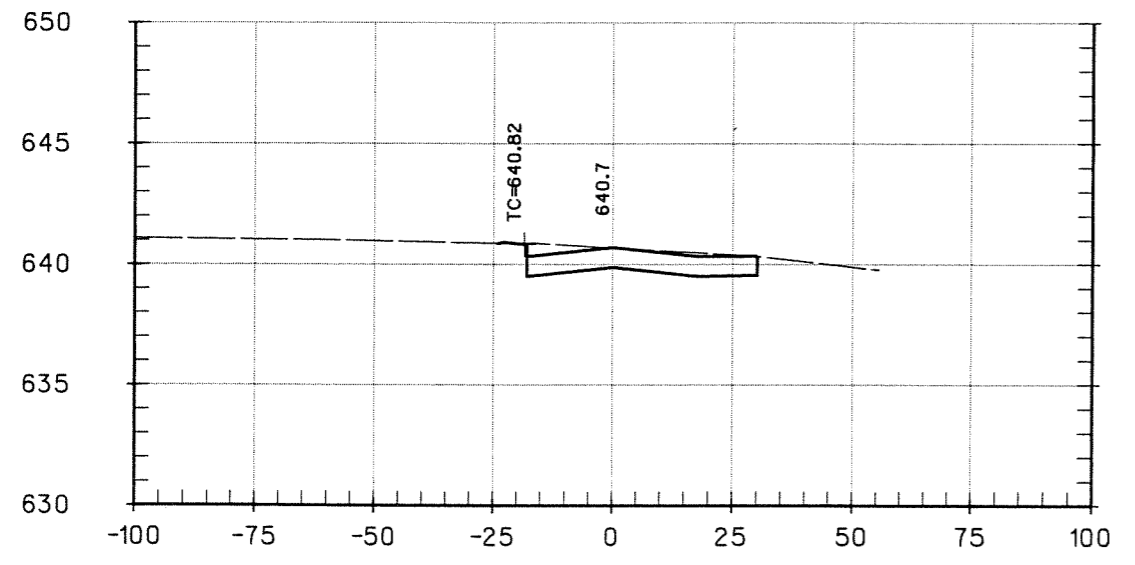

11+00

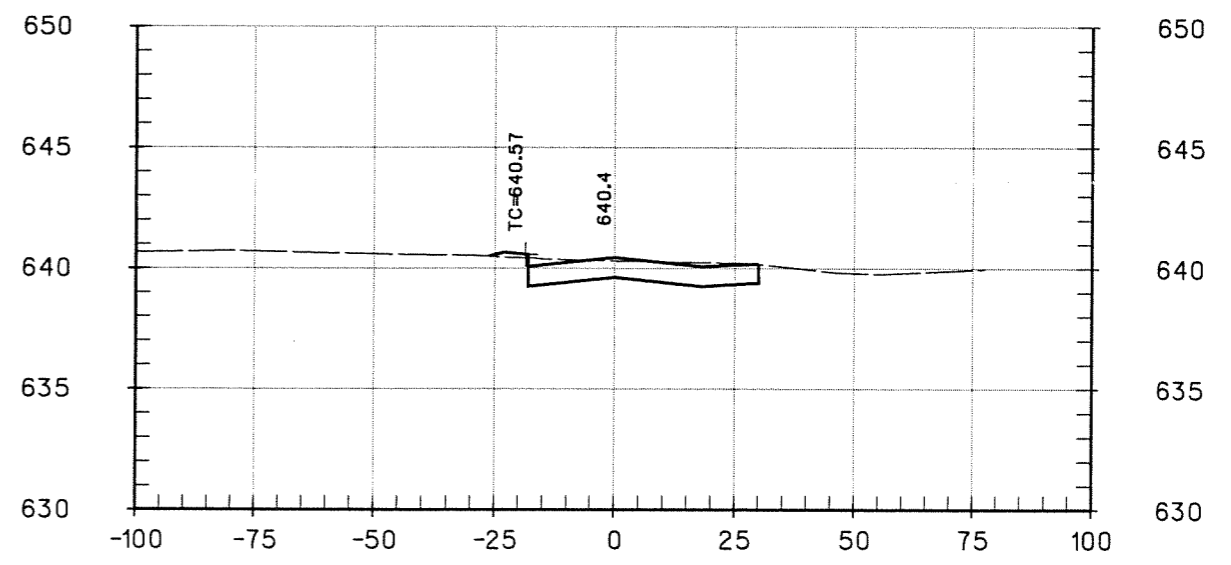

11+50

09-OCT-2003 21:08
 z:\39020\Cad\Sheets\apxs02.dgn

NO.	DATE	REVISION	APPROV.	NO.	DATE	REVISION	APPROV.
1	10/10/03	SHEET ISSUED	JSN				



HNTB ARCHITECTS ENGINEERS PLANNERS
 The HNTB Companies

DESIGN CHECK	JSN	PROJECT NO.	39020
CHECK	JDH		
DRAWN	GFS		
CHECK	JSN		
DATE	SEPTEMBER 2003		
SCALE			



TOWN OF ADDISON	SHEET
AIRPORT PARKWAY REALIGNMENT	
CROSS SECTIONS	
TOWN OF ADDISON TEXAS	XS-2