




12+25

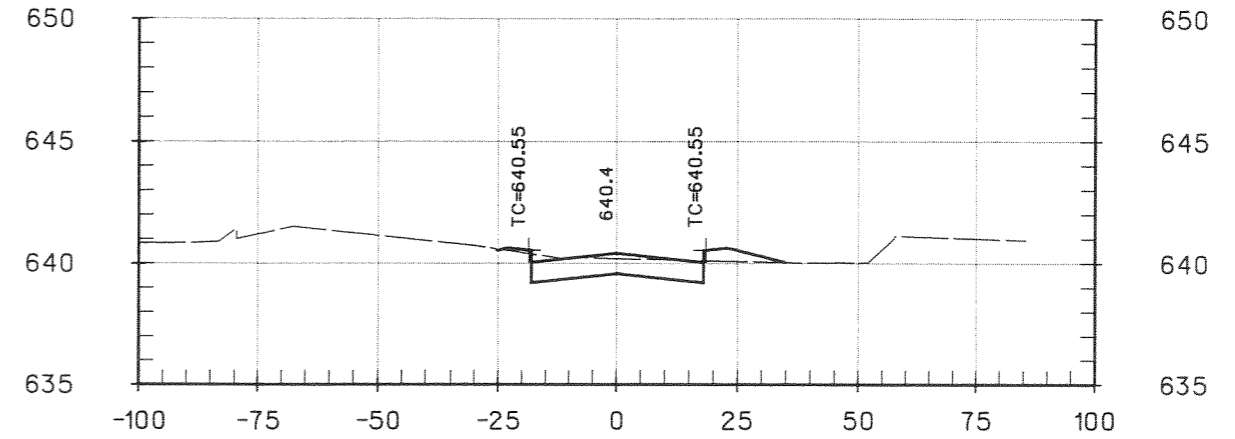

12+75

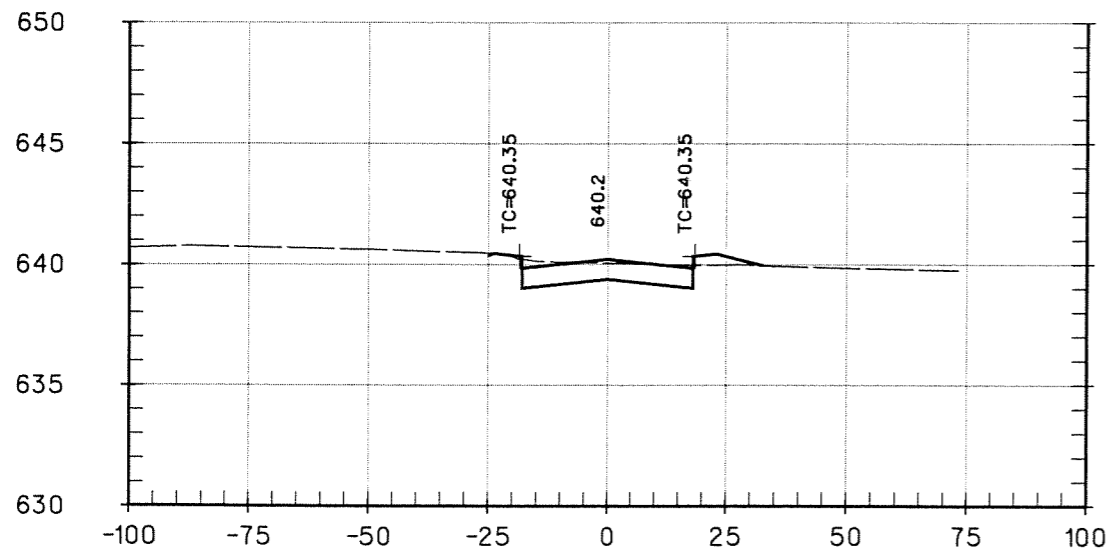


12+00

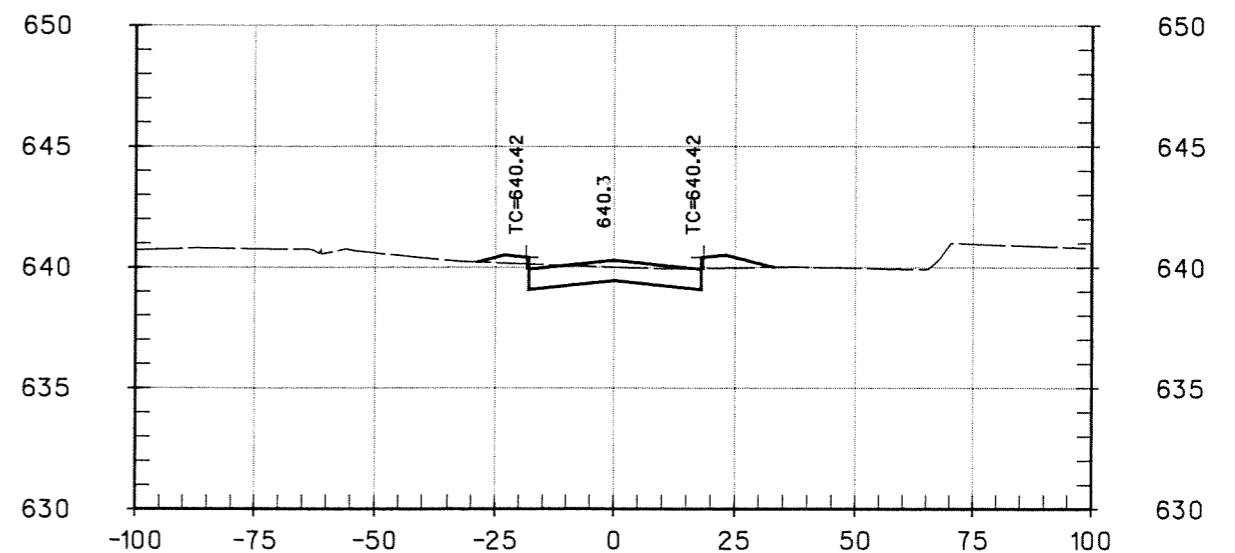

12+50

09-OCT-2003 21:08 2: \39020\Acad\Sheets\apxs03.dgn

NO.	DATE	REVISION	APPROV.	NO.	DATE	REVISION	APPROV.
1	10/10/03	SHEET ISSUED	JSN				

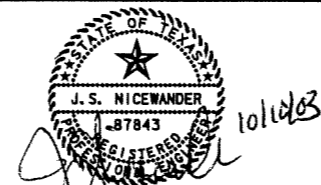

HNTB ARCHITECTS ENGINEERS PLANNERS
The HNTB Companies

DESIGN	JSN	PROJECT NO.	39020
CHECK	JDH		
DRAWN	GFS		
CHECK	JSN		
DATE	SEPTEMBER 2003		
SCALE			



TOWN OF ADDISON
AIRPORT PARKWAY REALIGNMENT

CROSS SECTIONS

TOWN OF ADDISON, TEXAS