

PROPOSED BULK FUEL STORAGE AND DISPENSING SYSTEM


PROPOSED LOCATION

BORING HOLE NO. 2
 X = 2480845.9122
 Y = 7037240.3206


CONTRACTORS STAGING AREA

BORING HOLE NO. 1
 X = 2480622.4442
 Y = 7037257.0059

F. Monument AA3
 X = 2,480,632.1930
 Y = 7,037,202.3520
 Elev. = 638.03

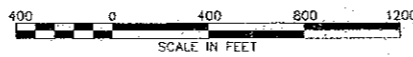

* STATIONING IS NORTHING AND EASTING (GRID)

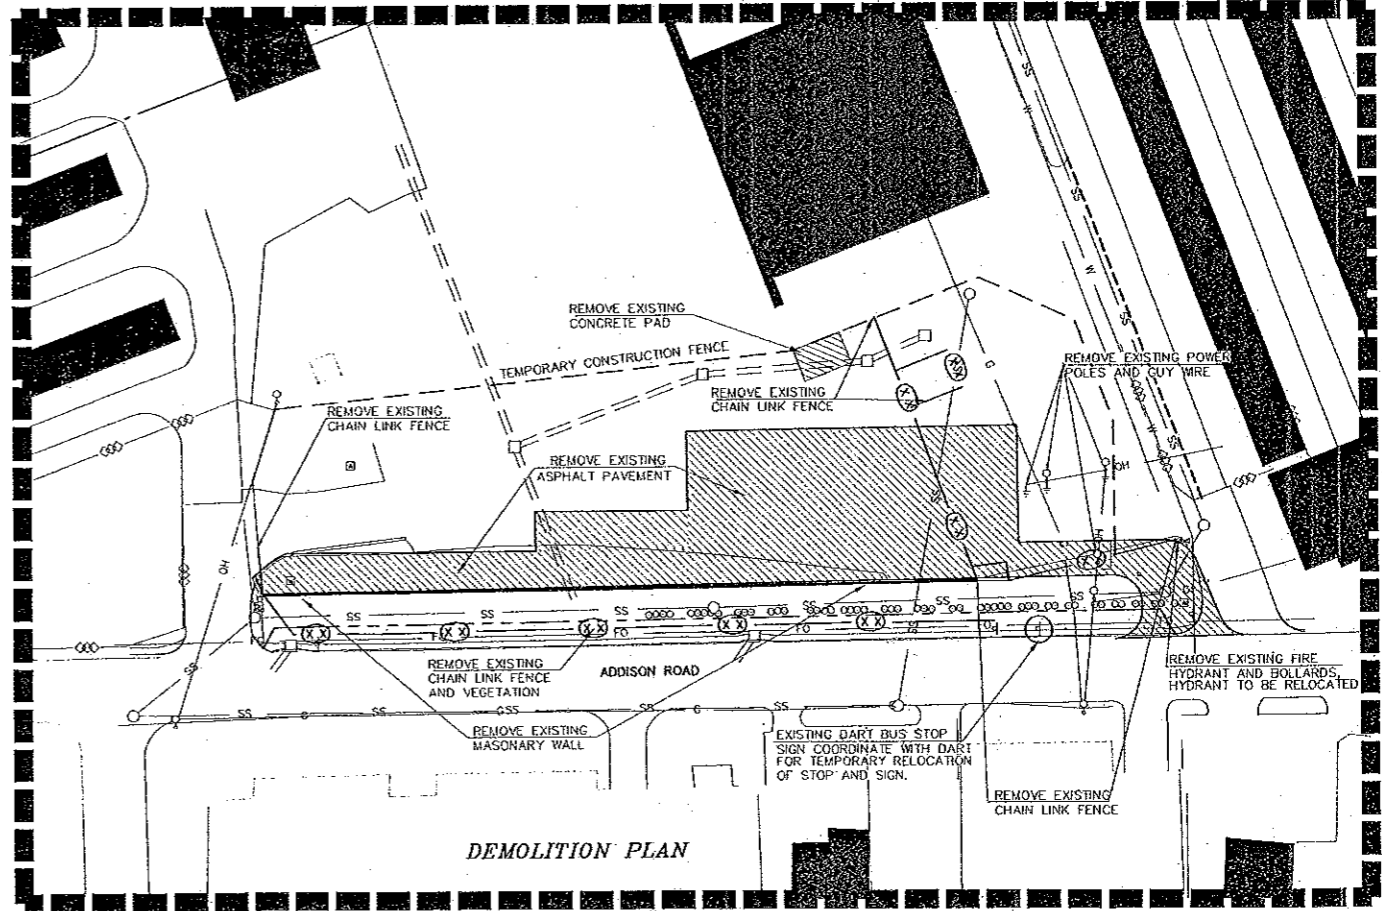

DEMOLITION PLAN



ISSUED FOR BID
 STAGE OF PLANS
 ADD - FUEL XXadd-ALP.dwg
 CADD FILE NO.
 27514-000.00020



Washington Group International
 Program: Engineering, Construction, and Management Solutions
 PHONE: (301) 841-2800 FAX: (301) 841-2122

CONSTRUCTION LAYOUT PLAN
 AND DEMOLITION LAYOUT

DATE: OCTOBER
 SHEET 3