
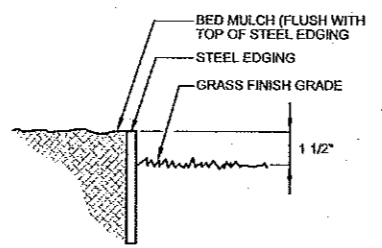


ISSUE FOR BID STAGE OF PLANS	
SITE.DWG CADD FILE NO.	
ADD - FUEL 27514-000.00020	

**A LANDSCAPE PLAN**  
SCALE: 1"=30'-0"  
1 inch = 30ft.

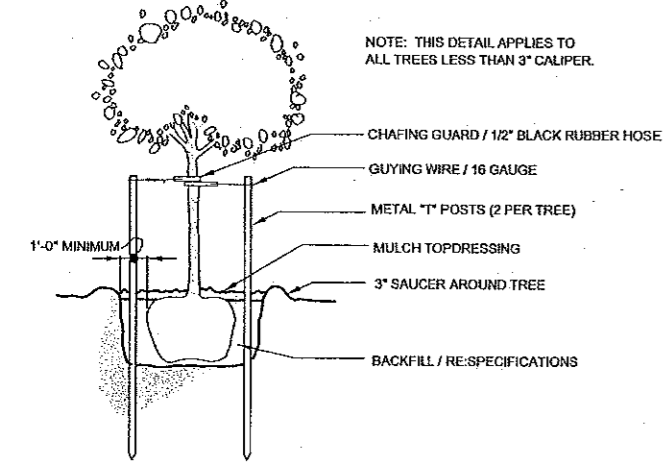


**B TREE STAKING DETAIL**  
SCALE: N.T.S.

**C STEEL EDGING**  
SCALE: N.T.S.

**GENERAL NOTES:**

1. QUANTITIES SHOWN ON PLANT LIST ARE LANDSCAPE ARCHITECT'S ESTIMATE ONLY AND SHOULD BE VERIFIED PRIOR TO BIDDING. CONTRACTOR SHALL BE RESPONSIBLE FOR BIDDING AND PROVIDING QUANTITY OF PLANTS REQUIRED AT SPACING DESIGNATED FOR BED SIZES AND CONFIGURATIONS SHOWN ON PLANS REGARDLESS OF QUANTITIES DESIGNATED ON PLANT LIST.
2. ALL SIZE REQUIREMENTS AND CONTAINER SIZES FOR PLANT MATERIALS SHOWN ON THE PLANT LIST MUST BE MET AS MINIMUM. IF ANY SPECIFIC REQUIREMENT CANNOT BE MET (I.E., IF A 100 GALLON TREE CANNOT MEET THE SPECIFIED CALIPER REQUIREMENT), THE CONTRACTOR SHALL NOTIFY THE LANDSCAPE ARCHITECT PRIOR TO BIDDING. THE CONTAINER SIZE MUST BE MET REGARDLESS WHETHER THE SPECIFIED SIZES CAN BE REACHED WITH A SMALLER SIZE CONTAINER.
3. CONTRACTOR TO REPAIR ALL LANDSCAPE AREAS DISTURBED BY CONSTRUCTION OPERATIONS. PROVIDE SOLID SOD COMMON BERMUDA GRASS AND REPAIR EXISTING IRRIGATION SYSTEM IF NECESSARY. APPLIES TO ALL ALTERNATES TOO.
4. ALL LANDSCAPING WILL BE WATERED BY AN AUTOMATIC UNDERGROUND WATERING SYSTEM.
5. HERBICIDE ALL BED AREAS PRIOR TO BED PREPARATION AND TURF ESTABLISHMENT.
6. REFER TO WRITTEN LANDSCAPE SPECIFICATION SECTIONS FOR TOPSOIL, MULCH, STEEL EDGING, SOLID SOD AND SHRUB INSTALLATION REQUIREMENTS.

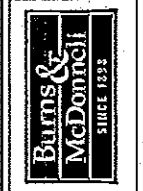

Washington Group International  
Integrated Engineering, Construction, and Management Solutions  
Phone: (800) 842-2000 FAX: (800) 842-3133

**Addison!** ADDISON AIRPORT

DAVID C. BALDWIN INCORPORATED  
LANDSCAPE ARCHITECTURE PLANNING

BULK FUEL STORAGE AND DISPENSING SYSTEM  
LANDSCAPE LAYOUT & DETAILS