



LEGEND
 Details On Sheet 12 and 13
 - - - - - Saved Joints
 ———— Logitudnal Const. Joint
 - - - - - Transverse Expansion Joints

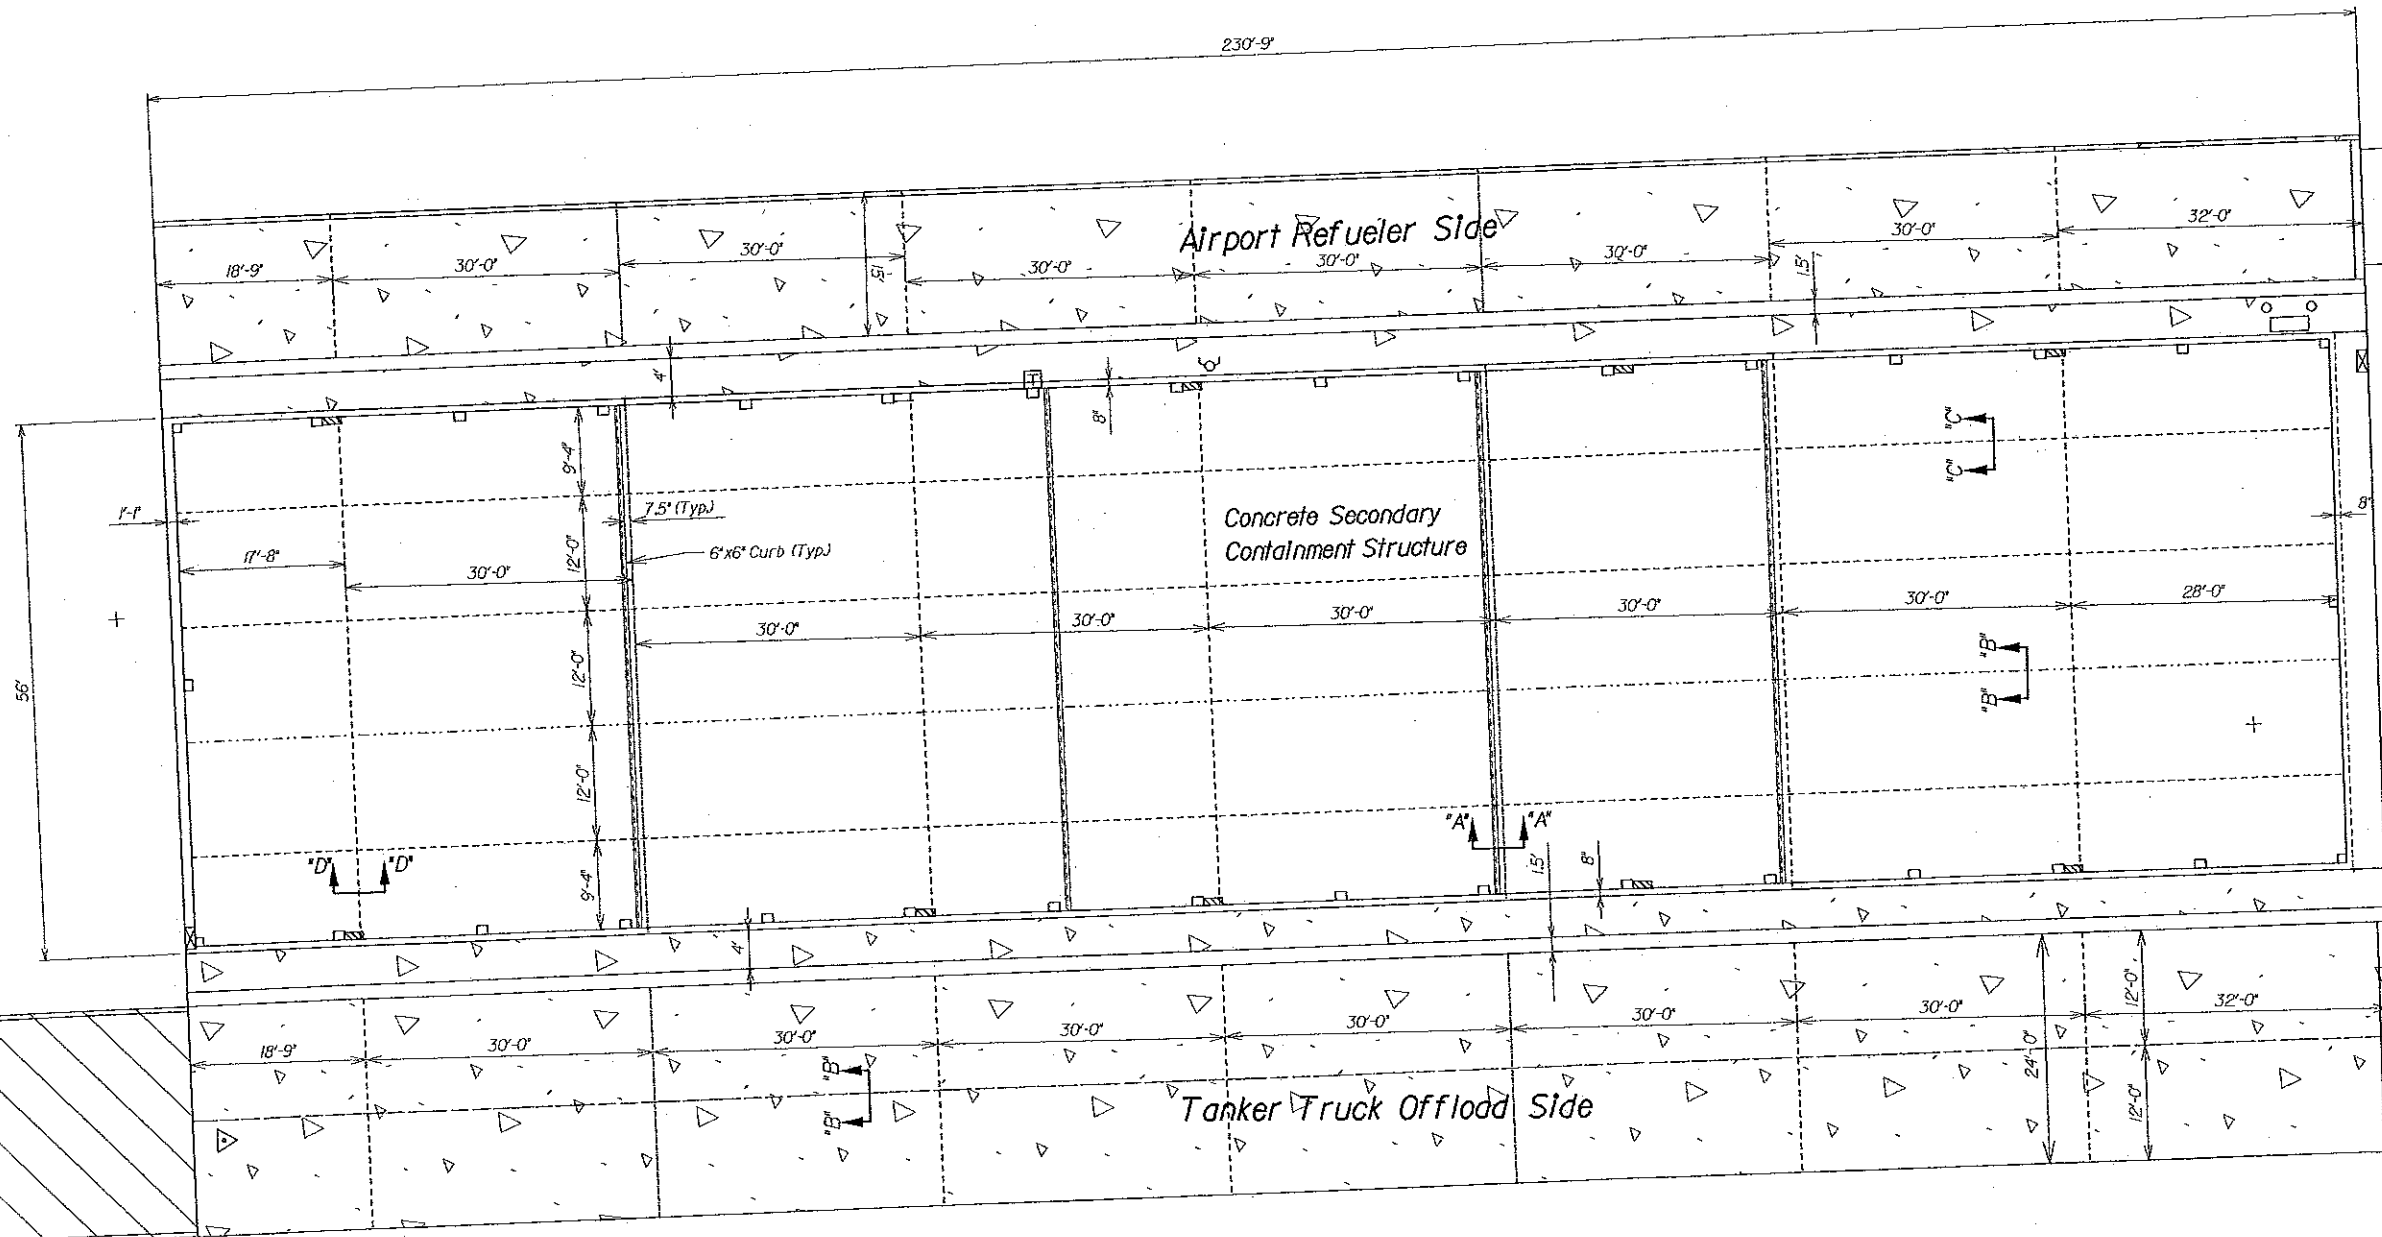

| | |
|-----------------|----------------|
| ISSUED FOR BID | STAGE OF PLANS |
| ADD - FUEL | CADD FILE NO. |
| 27514-002-00028 | |
| DB IN | |

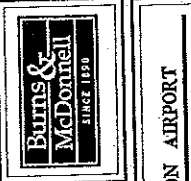

Washington Group International
 Registered Engineers, Commissioners, Surveyors
 Houston, Texas 77002-1400 FAX: 281-443-2400

BULK FUEL STORAGE AND DISPENSING SYSTEM CONTAINMENT STRUCTURE EXPANSION JOINT AND SAWCUT LAYOUT

APPROVED: B.D.N.
 DATE: OCTOBER 25, 2001