


LEGEND
 ——— BASE BID

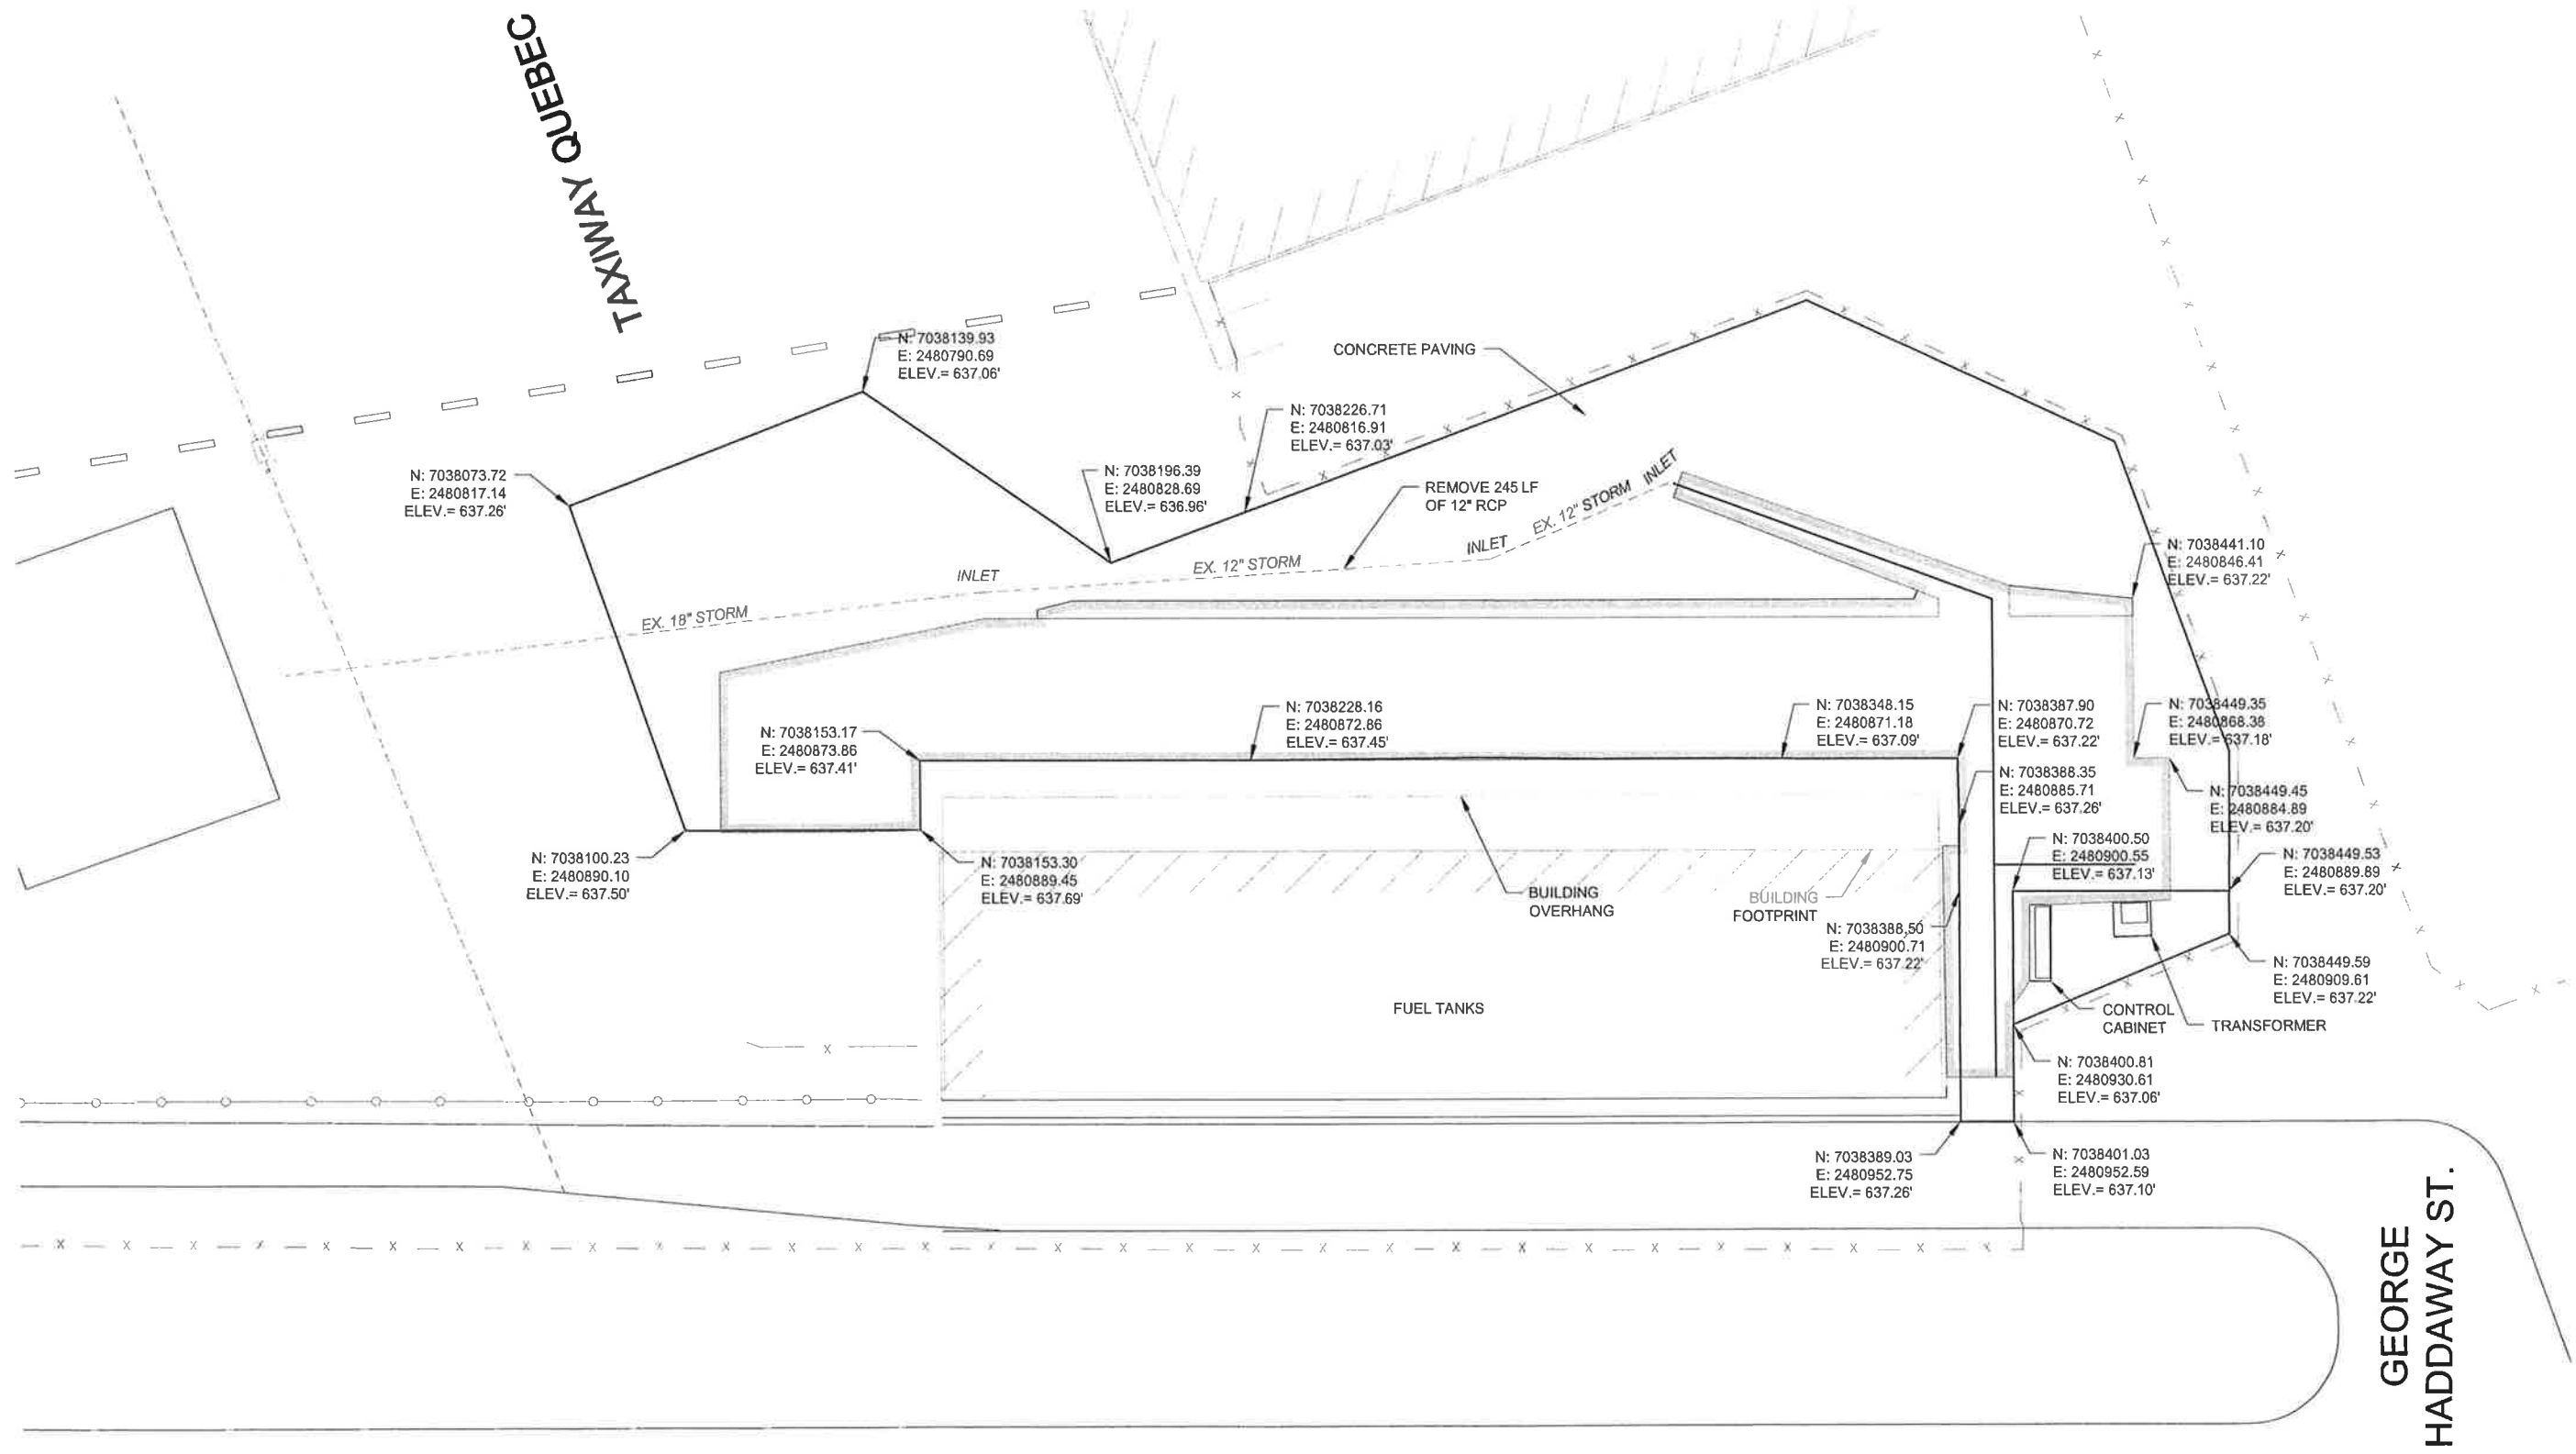

REV.	DATE	DESCRIPTION	BY	APPROVED

GARVER ENGINEERS
 3010 GAYLOR PARKWAY, SUITE 190, FRISCO, TX 75034, (972) 377-7460

TOWN OF ADDISON
 ADDISON AIRPORT
 FUEL FARM APRON RECONSTRUCTION

FUEL APRON PLAN

Job No.: 07510280
 Date: January 2008
 Designed by: KAA
 Drawn by: BMN

Sheet Number

4