


CITY OF ADDISON  
**APPROVED**  
 FOR CONSTRUCTION  
 BUILDING DEPARTMENT

DATE: \_\_\_\_\_  
 NOTE: CONTRACTOR IS HEREBY INSTRUCTED TO EXERCISE CARE IN MEETING OR EXCEEDING ALL REQUIREMENTS OF BOTH NATIONAL AND LOCAL CODES AND/OR ORDINANCES APPLICABLE TO HIS WORK. APPROVAL OF THESE DRAWINGS SHALL NOT BE CONSTRUED TO RELIEVE RESPONSIBILITY OR IMPLY VARIANCE TO SUCH CODES.

B.M. #2  
 Railroad Spike In Power Pole 50' East Of  
 Dirt Rd. To TVOR Tower. Elev. 635.97

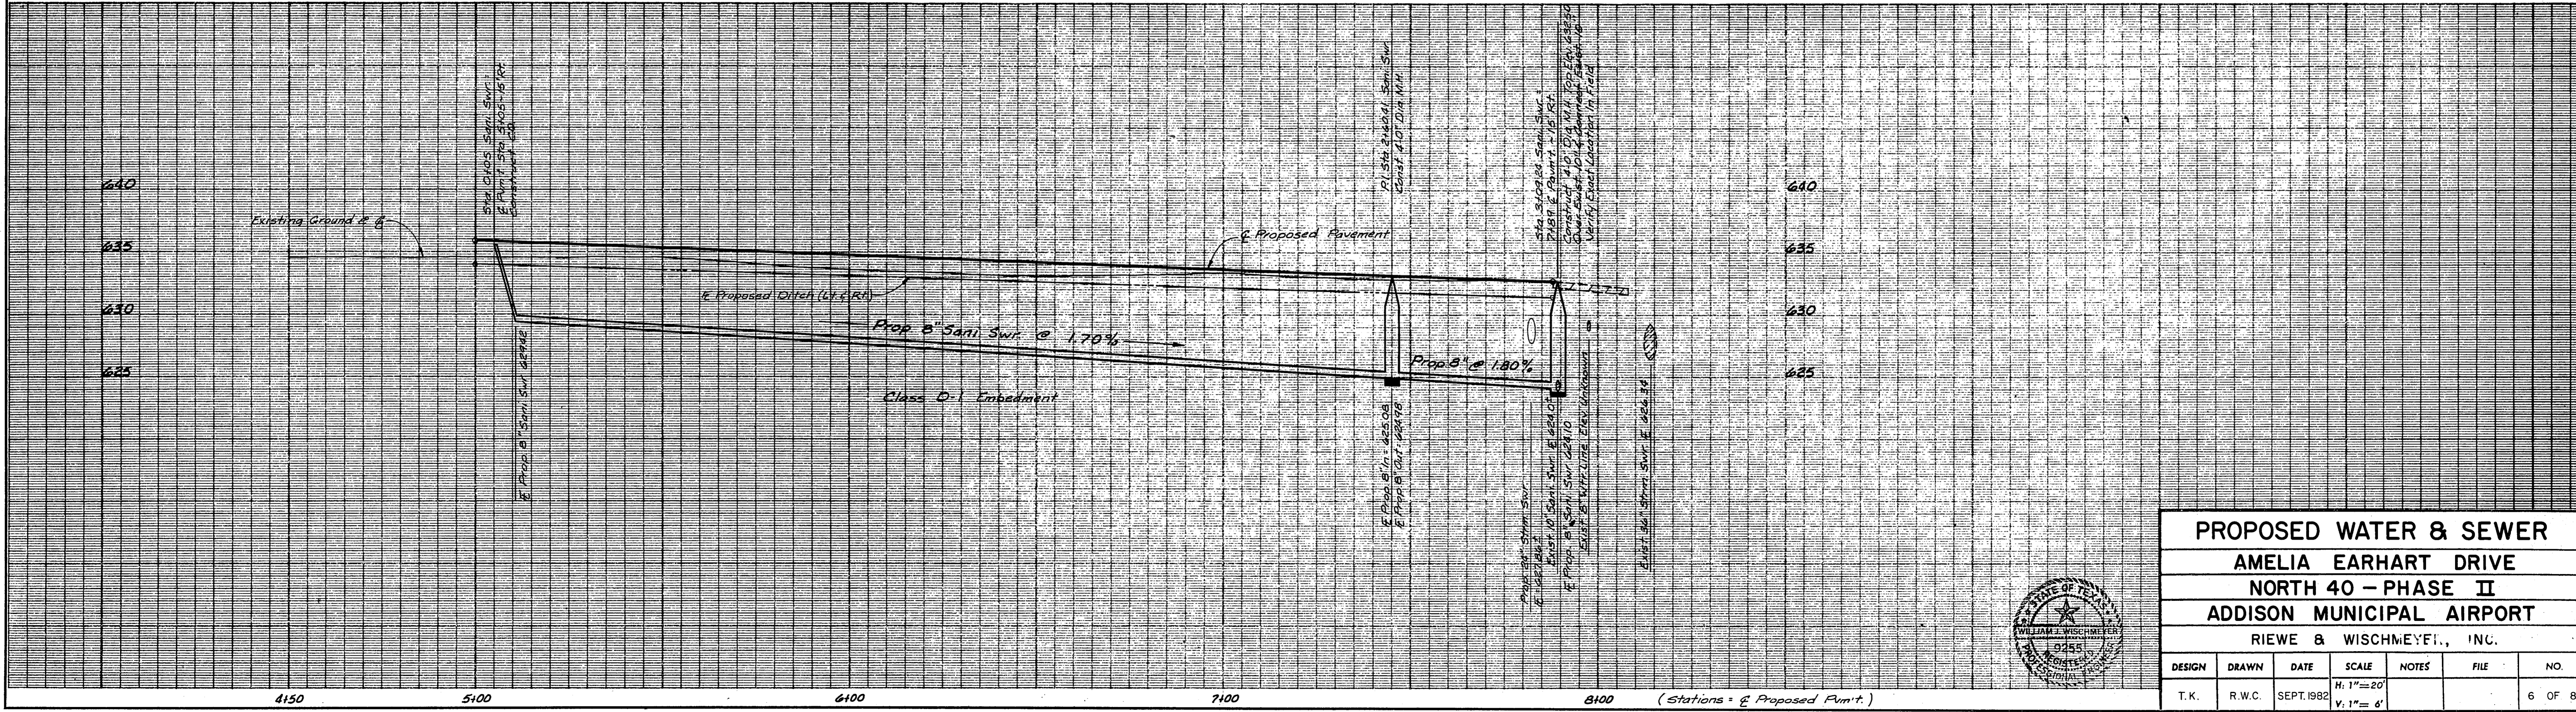

**PROPOSED WATER & SEWER**  
**AMELIA EARHART DRIVE**  
**NORTH 40 - PHASE II**  
**ADDISON MUNICIPAL AIRPORT**  
 RIEWE & WISCHMEYER, INC.



DESIGN	DRAWN	DATE	SCALE	NOTES	FILE	NO.
T.K.	R.W.C.	SEPT. 1992	H: 1" = 20' V: 1" = 4'			6 OF 8