



PLANS FOR THE CONSTRUCTION OF
GRADING, PAVING AND STORM SEWER
IMPROVEMENTS FOR

AIRPORT PARKWAY REALIGNMENT


ADDISON AIRPORT

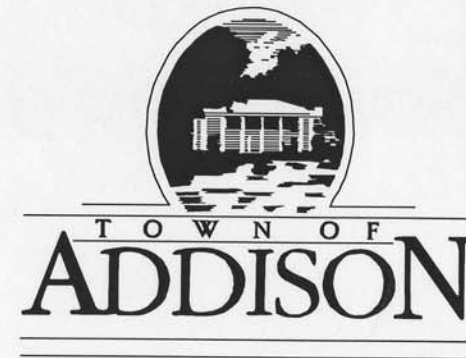

SHEET NO.	INDEX OF SHEETS
PL-1	COVER SHEET
N-1 TO N3	PROJECT LAYOUT
Q-1 TO Q-3	GENERAL NOTES
R-1	QUANTITY SHEETS
RM-1	ROW PLAN
TY-1	REMOVAL PLAN
PP-1 TO PP-2	PAVING TYPICAL SECTIONS
JL-1	PAVING PLAN AND PROFILES
PD-1	JOINT LAYOUT
EC-1	PAVING DETAILS
D-1 TO D-2	EROSION CONTROL PLANS
MD-1	STORM SEWER PLANS, PROFILES & DETAILS
	MISC DETAILS

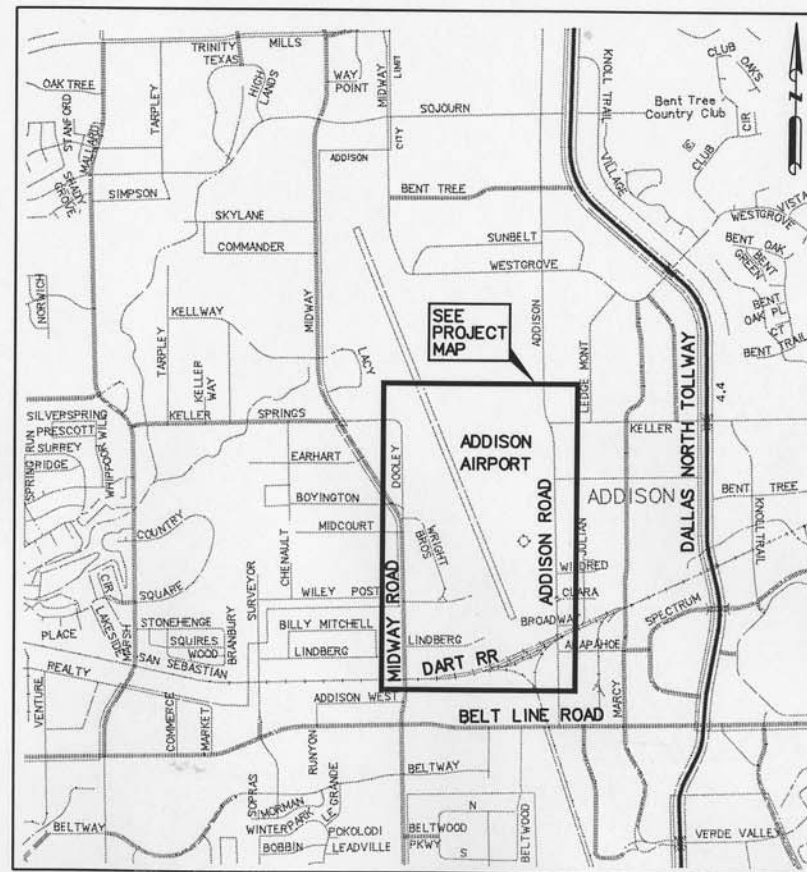

LOCATION MAP
NOT TO SCALE

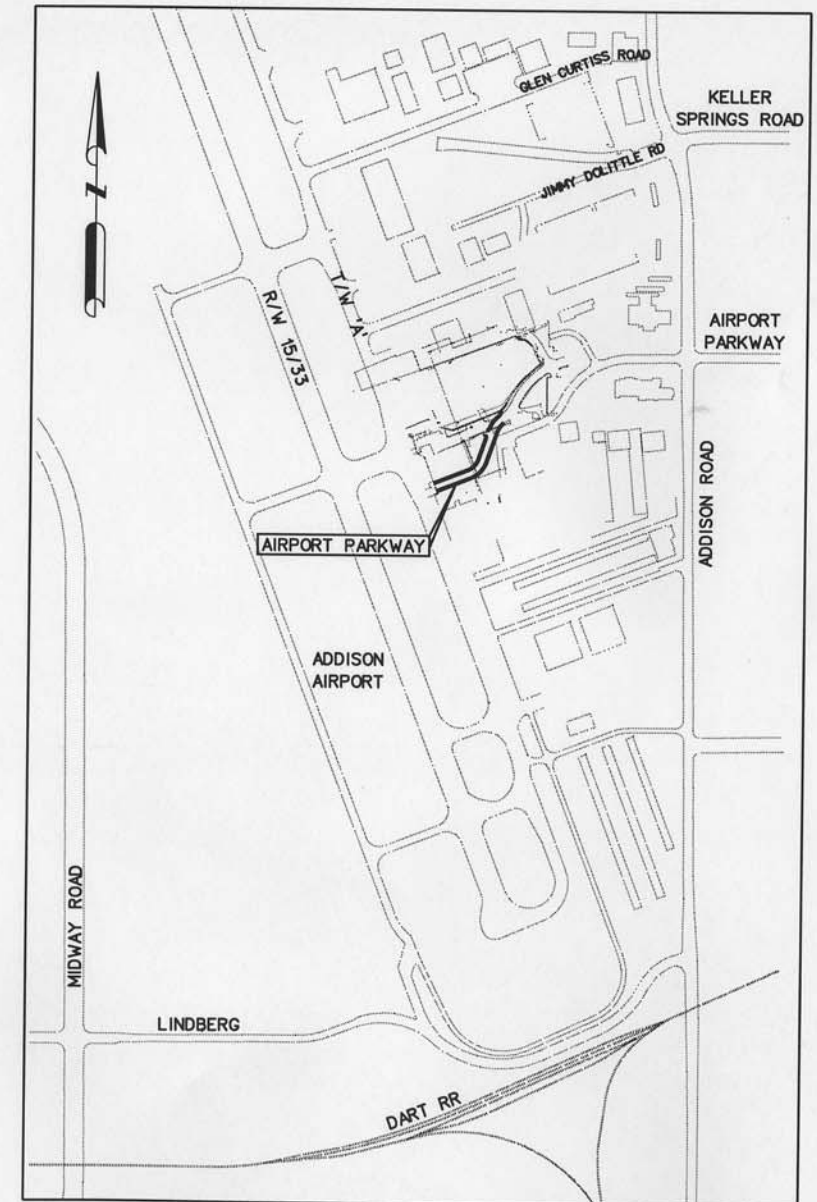

PROJECT MAP
NOT TO SCALE

OWNER:

TOWN OF ADDISON
DEPARTMENT OF PUBLIC WORKS
16801 WESTGROVE
P.O. BOX 144
ADDISON, TEXAS 75001
(972) 450-2886

ENGINEER:

HNTB CORPORATION
5910 WEST PLANO PARKWAY, SUITE 200
DALLAS, TEXAS 75093
(972) 661-5626