



REVISIONS	BY
GEN. REV. 10 PER CITY 10-24-84	RS

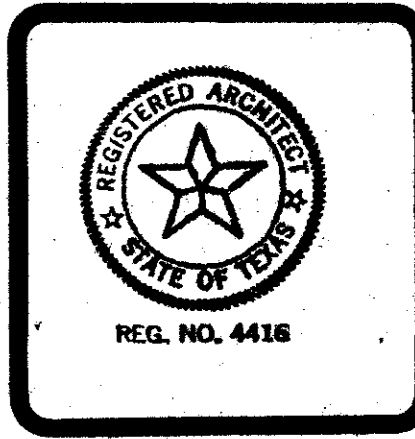

ROGER SMITH AIA
ARCHITECT
 3306 WILEY POST DR.
 CARROLLTON, TEXAS, 75006
 387-4701

A HANGAR AND OFFICE BUILDING FOR
REDMAN INVESTMENTS
 CLAIRE CHENNAULT DRIVE ADDISON AIRPORT,
 ADDISON, TEXAS

DRAWN	
CHECKED	
DATE	10-20-84
SCALE	
JOB NO.	8407
SHEET	

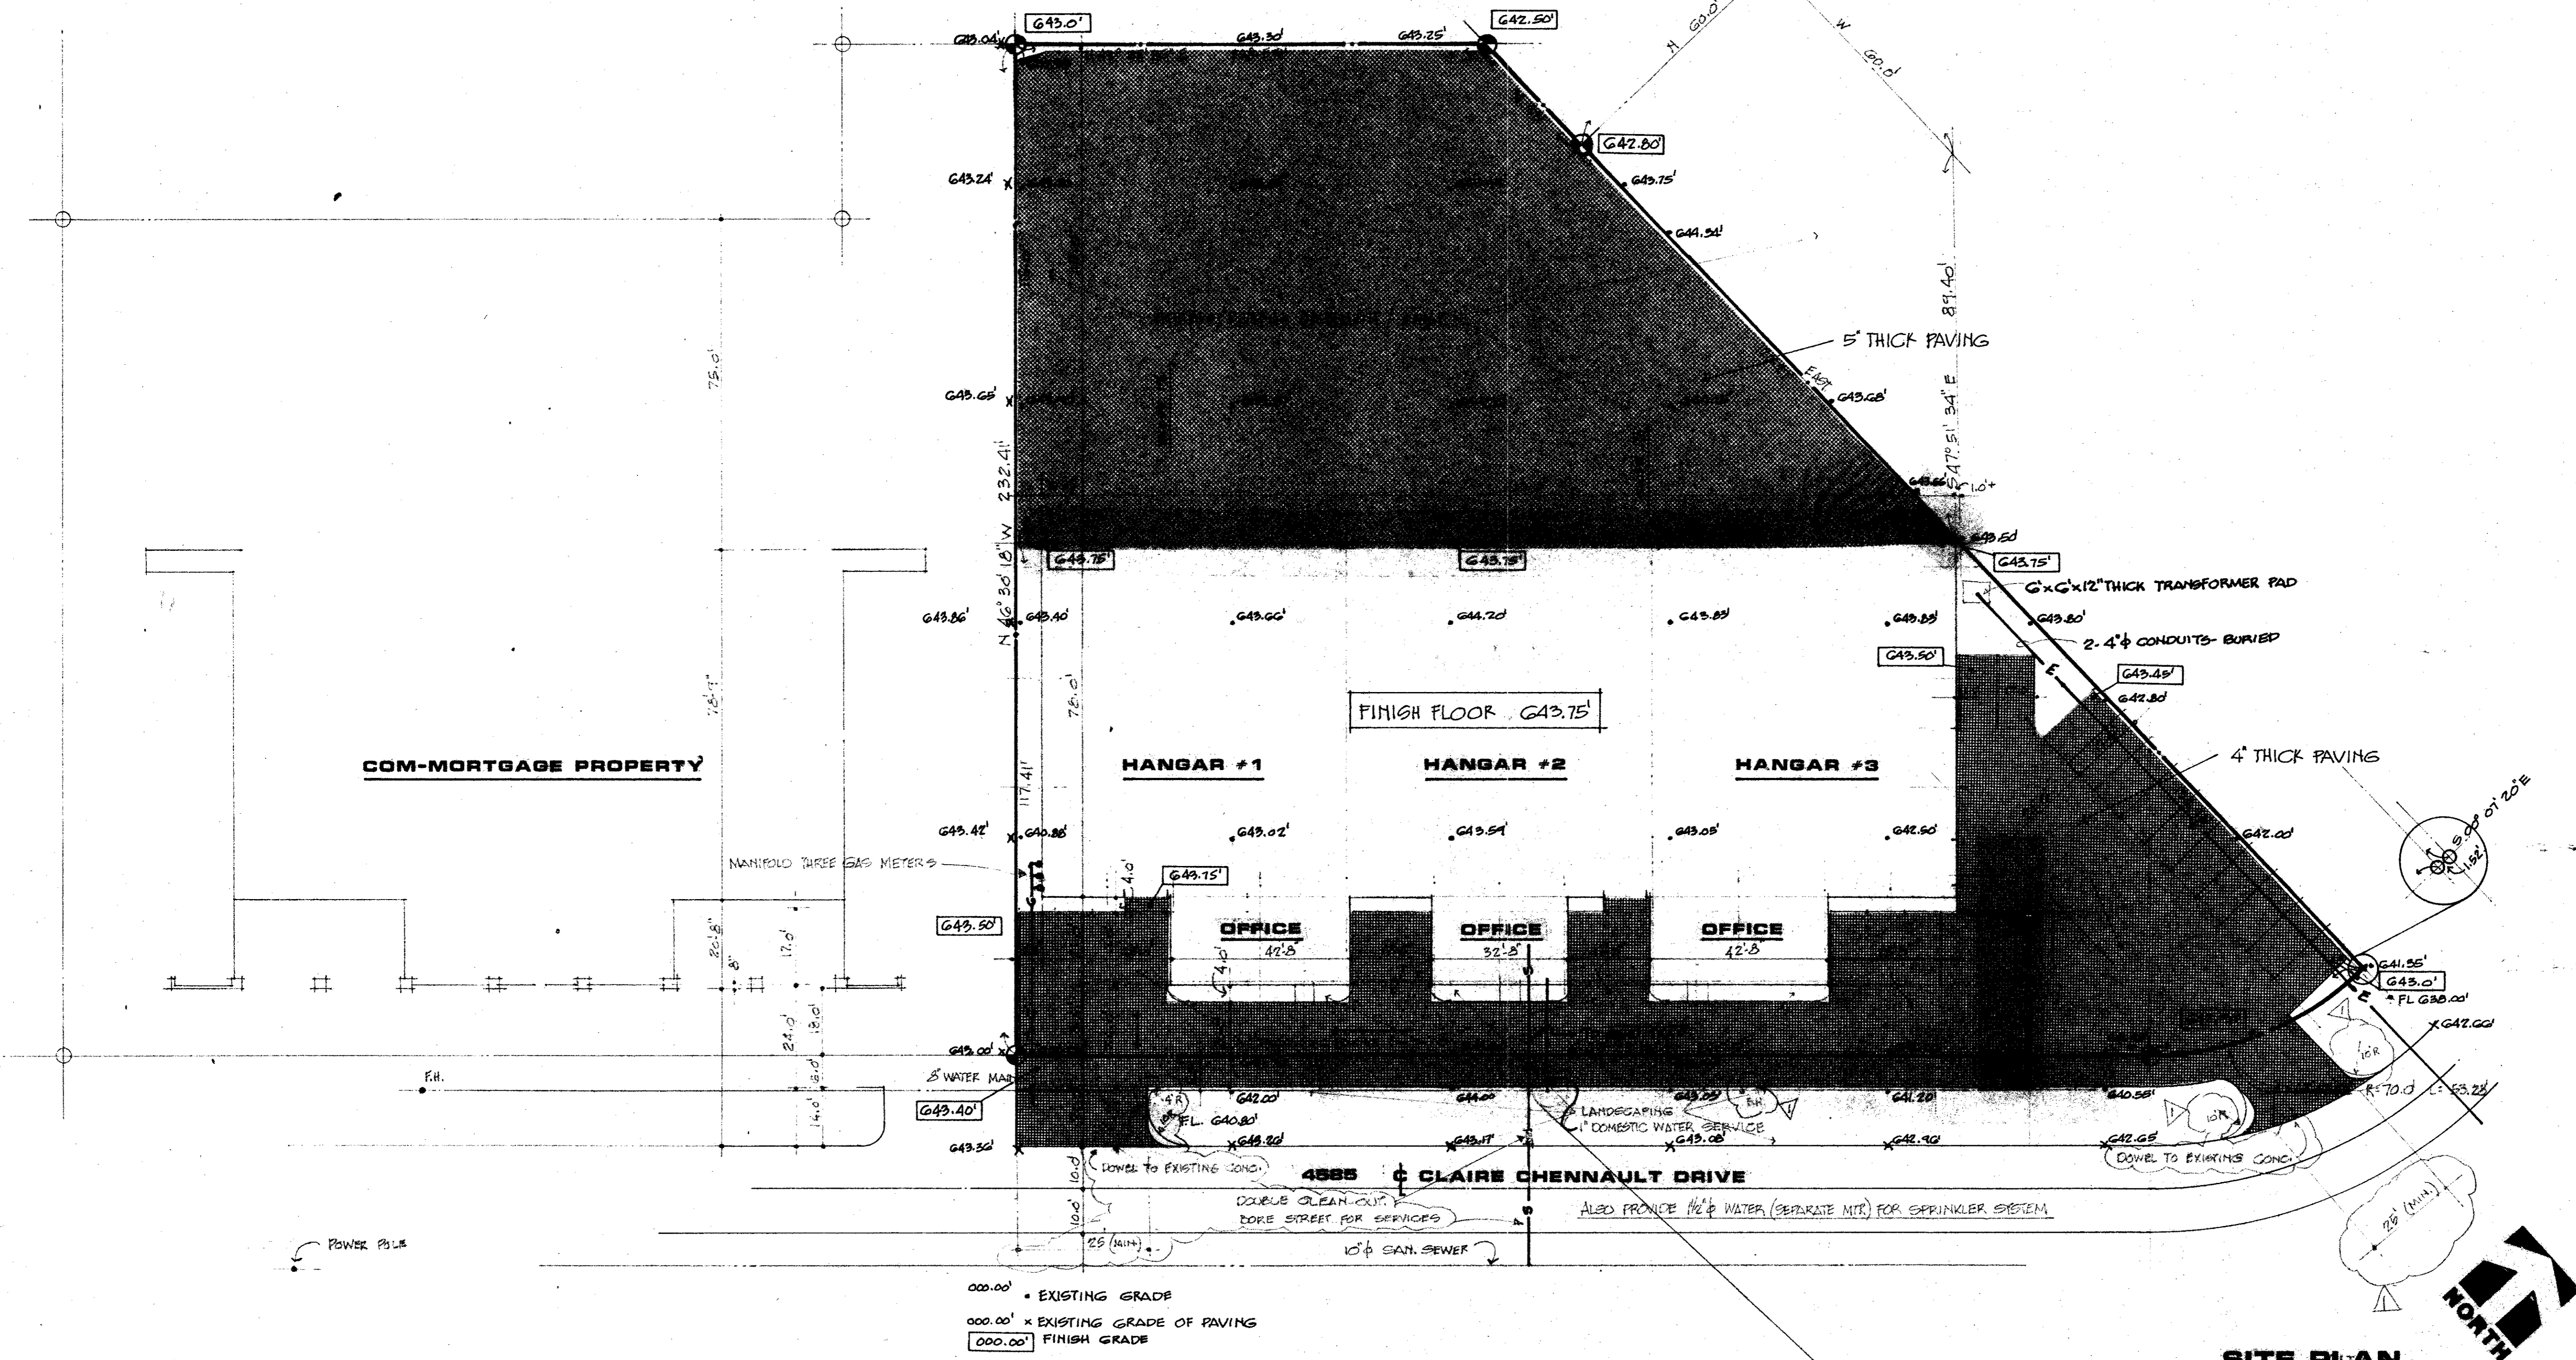

SITE PLAN ADDISON
APPROVED
 FOR CONSTRUCTION
 BUILDING DEPARTMENT

DATE: 10-20-84

NOTE: CONTRACTOR IS HEREBY INSTRUCTED TO EXERCISE CARE IN MEETING OR EXCEEDING ALL REQUIREMENTS OF BOTH NATIONAL AND LOCAL CODES AND/OR ORDINANCES APPLICABLE TO HIS WORK. APPROVAL OF THESE DRAWINGS SHALL NOT BE CONSTRUED TO RELIEVE RESPONSIBILITY OR IMPLY VARIANCE TO SUCH CODES.

THIS SHEET SUPERCEDES SHEET DATED 7-31-84