
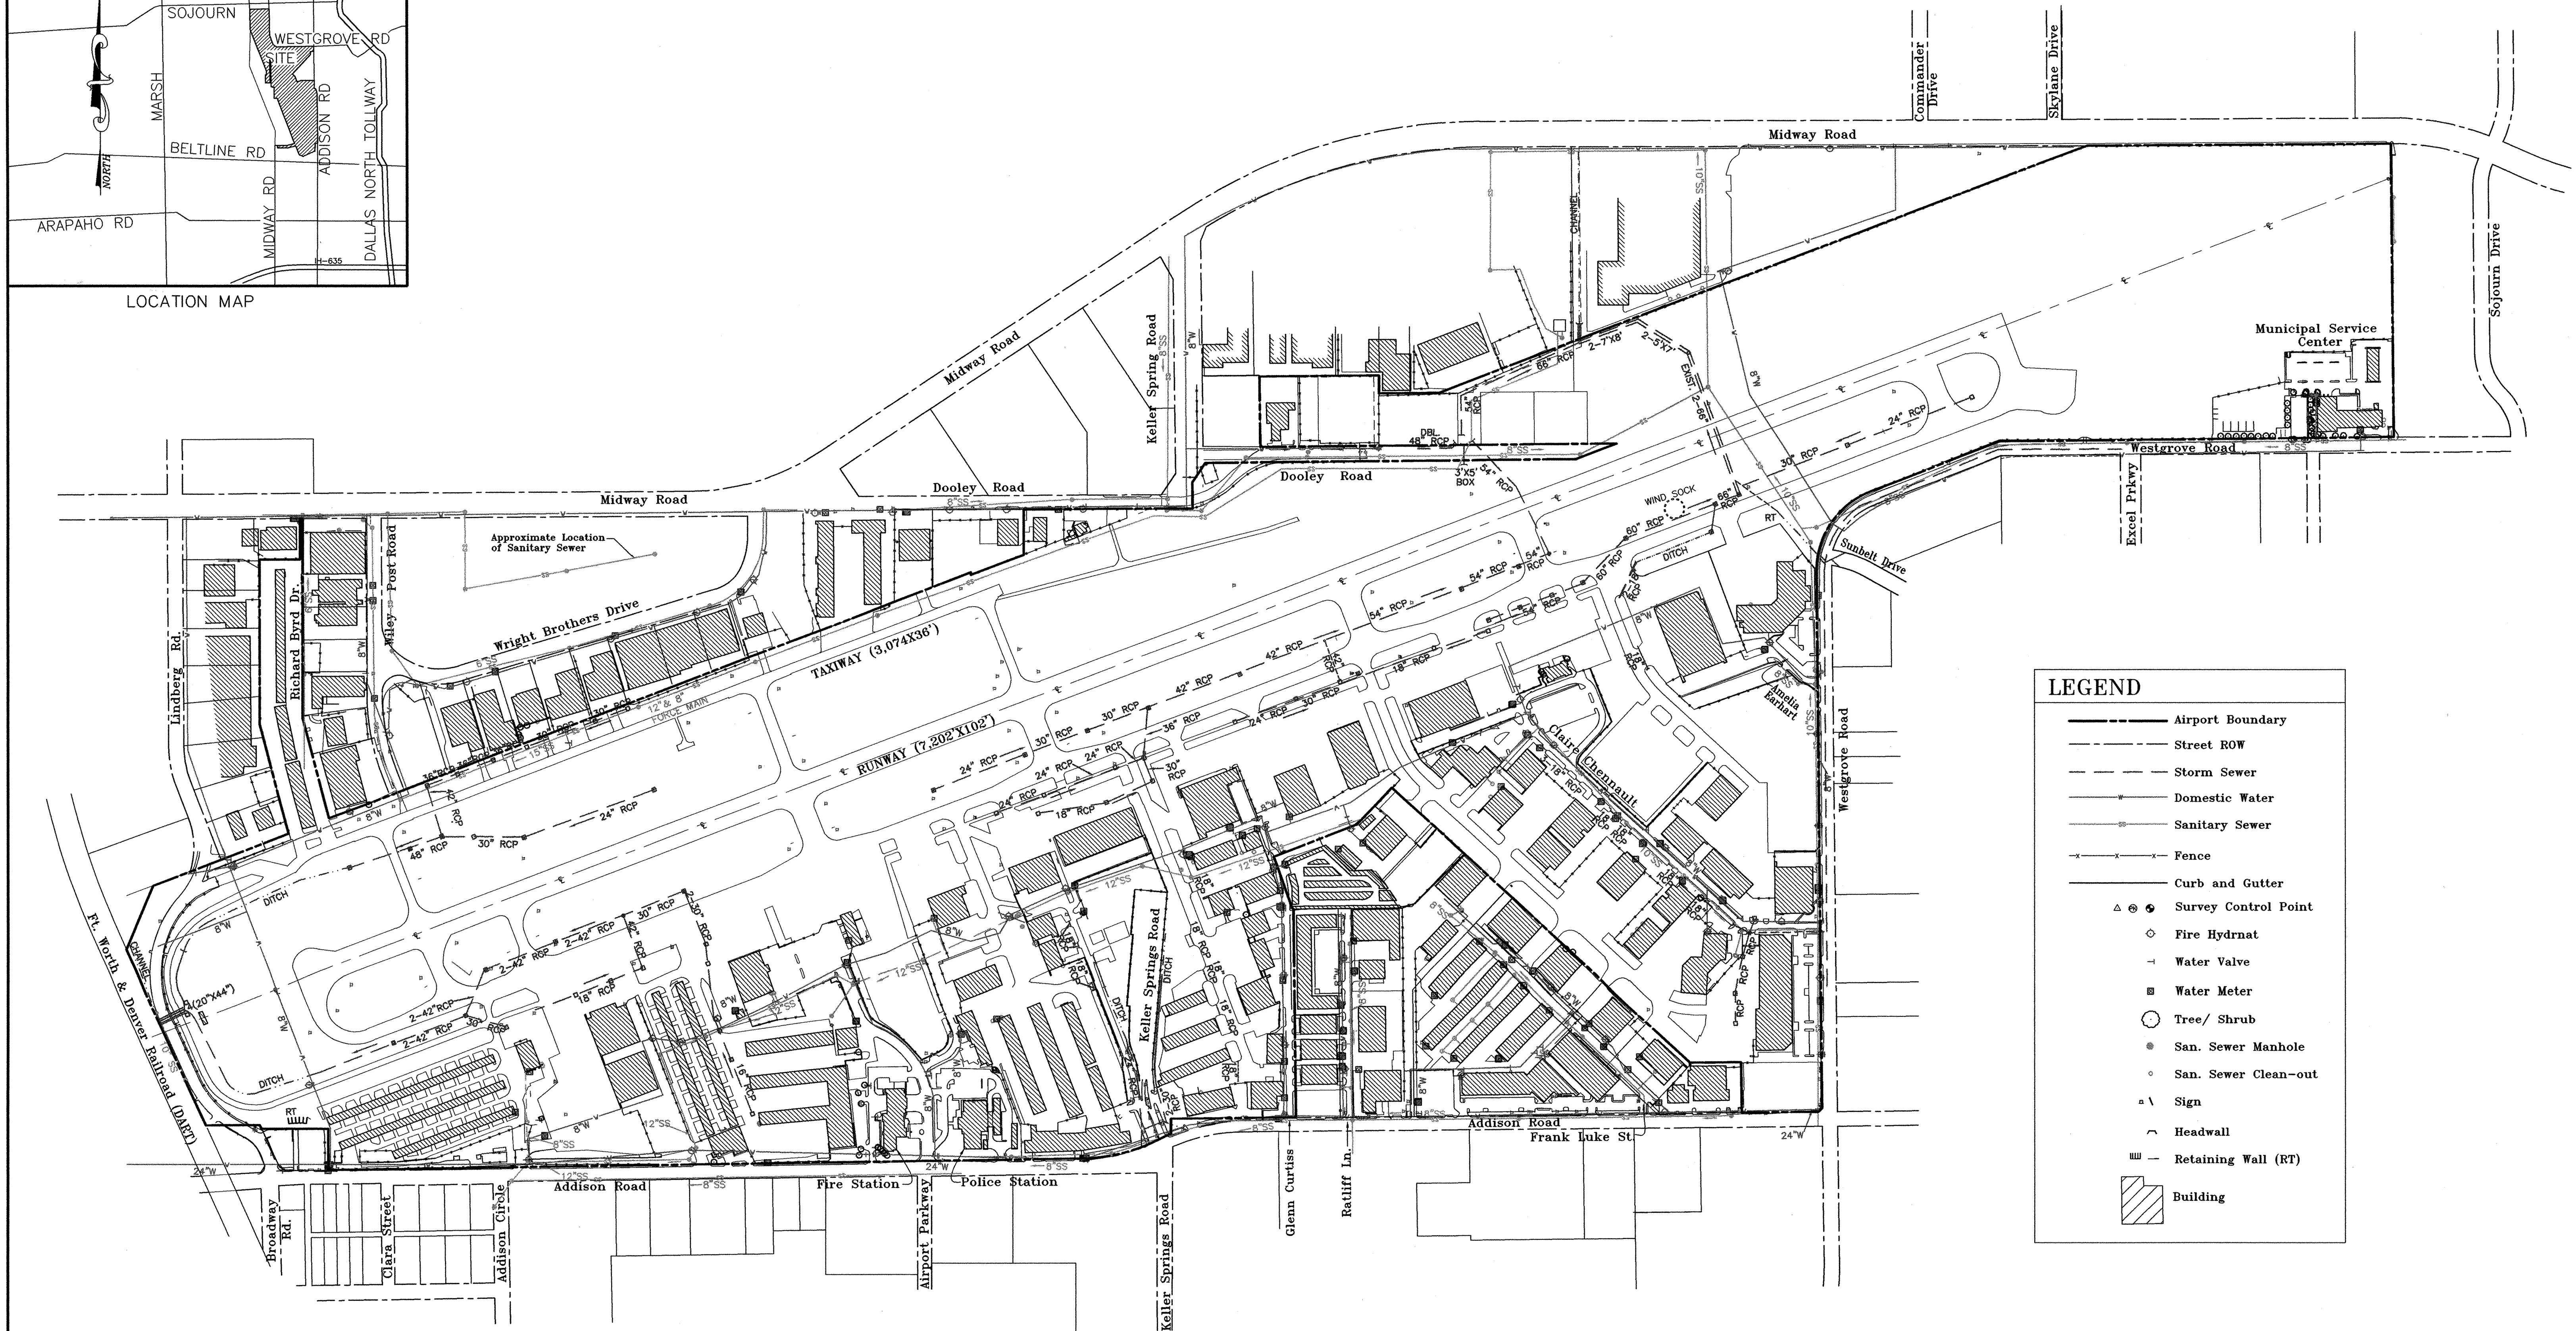


LOCATION MAP

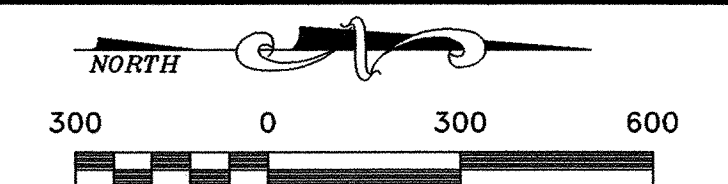

LEGEND

- Airport Boundary
- - - Street ROW
- - - Storm Sewer
- - - Domestic Water
- - - Sanitary Sewer
- - - Fence
- - - Curb and Gutter
- △ Survey Control Point
- ◇ Fire Hydrant
- ⊥ Water Valve
- Water Meter
- Tree/ Shrub
- San. Sewer Manhole
- San. Sewer Clean-out
- ⊃ Sign
- ⌒ Headwall
- ▬ Retaining Wall (RT)
- ▨ Building

P:\07\ADDISONAIRPORT_SURVEY\12-22-01A

DAL-TECH
ENGINEERING, INC.
 CONSULTING CIVIL ENGINEERS / SURVEYORS
 CONSTRUCTION MANAGERS
 17311 DALLAS PARKWAY
 SUITE 200
 DALLAS, TEXAS 75248
 (972) 250-2727 (972) 250-4774

CITY UTILITIES PLAN				
ADDISON AIRPORT				
TOWN OF ADDISON, TEXAS				
DRAWN	JOB NO.	CONTRACT NO.	SCALE	DATE
DTE	0107	-	1" = 300'	01-02-02

02/06/02