


A = 12' 15' 23"
 R = 365.00
 T = 39.18'
 L = 78.08'

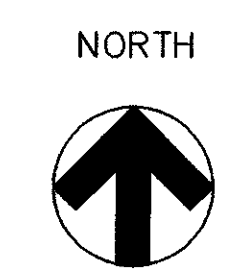

Scale 1" = 30'



BEING A TRACT OF LAND SITUATED IN THE WILLIAM LOMAX SURVEY, ABSTRACT 792 DALLAS COUNTY, TEXAS AND LOCATED ON ADDISON MUNICIPAL AIRPORT, ADDISON, TEXAS, AND BEING MORE FULLY DESCRIBED AS FOLLOWS:

BEGIN AT A POINT FOR THE INTERSECTION OF THE WEST RIGHT-OF-WAY LINE OF ADDISON ROAD, A 60 FOOT STREET, AND THE SOUTH RIGHT-OF-WAY LINE OF WESTGROVE ROAD A 60 FOOT STREET:

THENCE S 89° 54' 46" W ALONG THE SOUTH LINE OF SAID WESTGROVE ROAD A DISTANCE OF 730.00 FEET TO A POINT FOR THE CENTERLINE OF A PROPOSED 60 FOOT STREET (CLAIRE CHENNAULT ROAD):

THENCE S 00° 05' 14" E ALONG THE CENTERLINE OF SAID PROPOSED STREET A DISTANCE OF 302.19 FEET TO AN ANGLE POINT:

THENCE S 43° 16' W ALONG THE CENTERLINE OF SAID PROPOSED STREET A DISTANCE OF 1154.73 FEET TO AN ANGLE POINT:

THENCE S 69° 21' 30" W ALONG THE CENTERLINE OF SAID PROPOSED STREET A DISTANCE OF 61.98 FEET TO EHT BEGINNING POINT OF THIS DESCRIPTION:

THENCE S 20° 38' 30" E 441.68 FEET TO A POINT FOR THE BEGINNING OF A CURVE TO RIGHT SAID POINT ALSO BEING IN THE NORTHWEST RIGHT-OF-WAY LINE OF PROPOSED TAXIWAY:

THENCE IN SOUTHWESTERLY DIRECTION ALONG SAID CURVED LINE OF PROPOSED TAXIWAY HAVING A CENTRAL ANGLE OF 12° 15' 23" A RADIUS OF 365.00 FEET FOR A DISTANCE OF 78.08 FEET TO A POINT:

THENCE S 69° 21' 30" W ALONG THE NORTHWEST LINE OF SAID PROPOSED TAXIWAY A DISTANCE OF 263.52 FEET TO A POINT:

THENCE N 20° 38' 30" W 450.00 FEET TO A POINT:

THENCE N 69° 21' 30" E 341.00 FEET TO THE PLACE OF BEGINNING AND CONTAINING 3.518 ACRES OF LAND MORE OR LESS

FOR MORE INFO REFER TO:
 BOUNDARY SURVEY
 3.518 ACRES by
 RIEWE & WISCHMEYER, INC.
 CONSULTING ENGINEERS
 DALLAS, TEXAS

85-9

**ADDISON EXPRESS
 HANGER ADDITION
 4500 Claire Chennault
 Addison, Texas**

**PLAN VIEW
 HANGER & OFFICE ADDITION
 ACCESS & APRON ADDITION**

WECO ENGINEERING CO
 406 Erie Street
 Cleburne, Texas 76031
 (817) 645-1160

REV.	DATE	DESCRIPTION

DWG NO. addison1

G-1

DATE: 05-17-00