
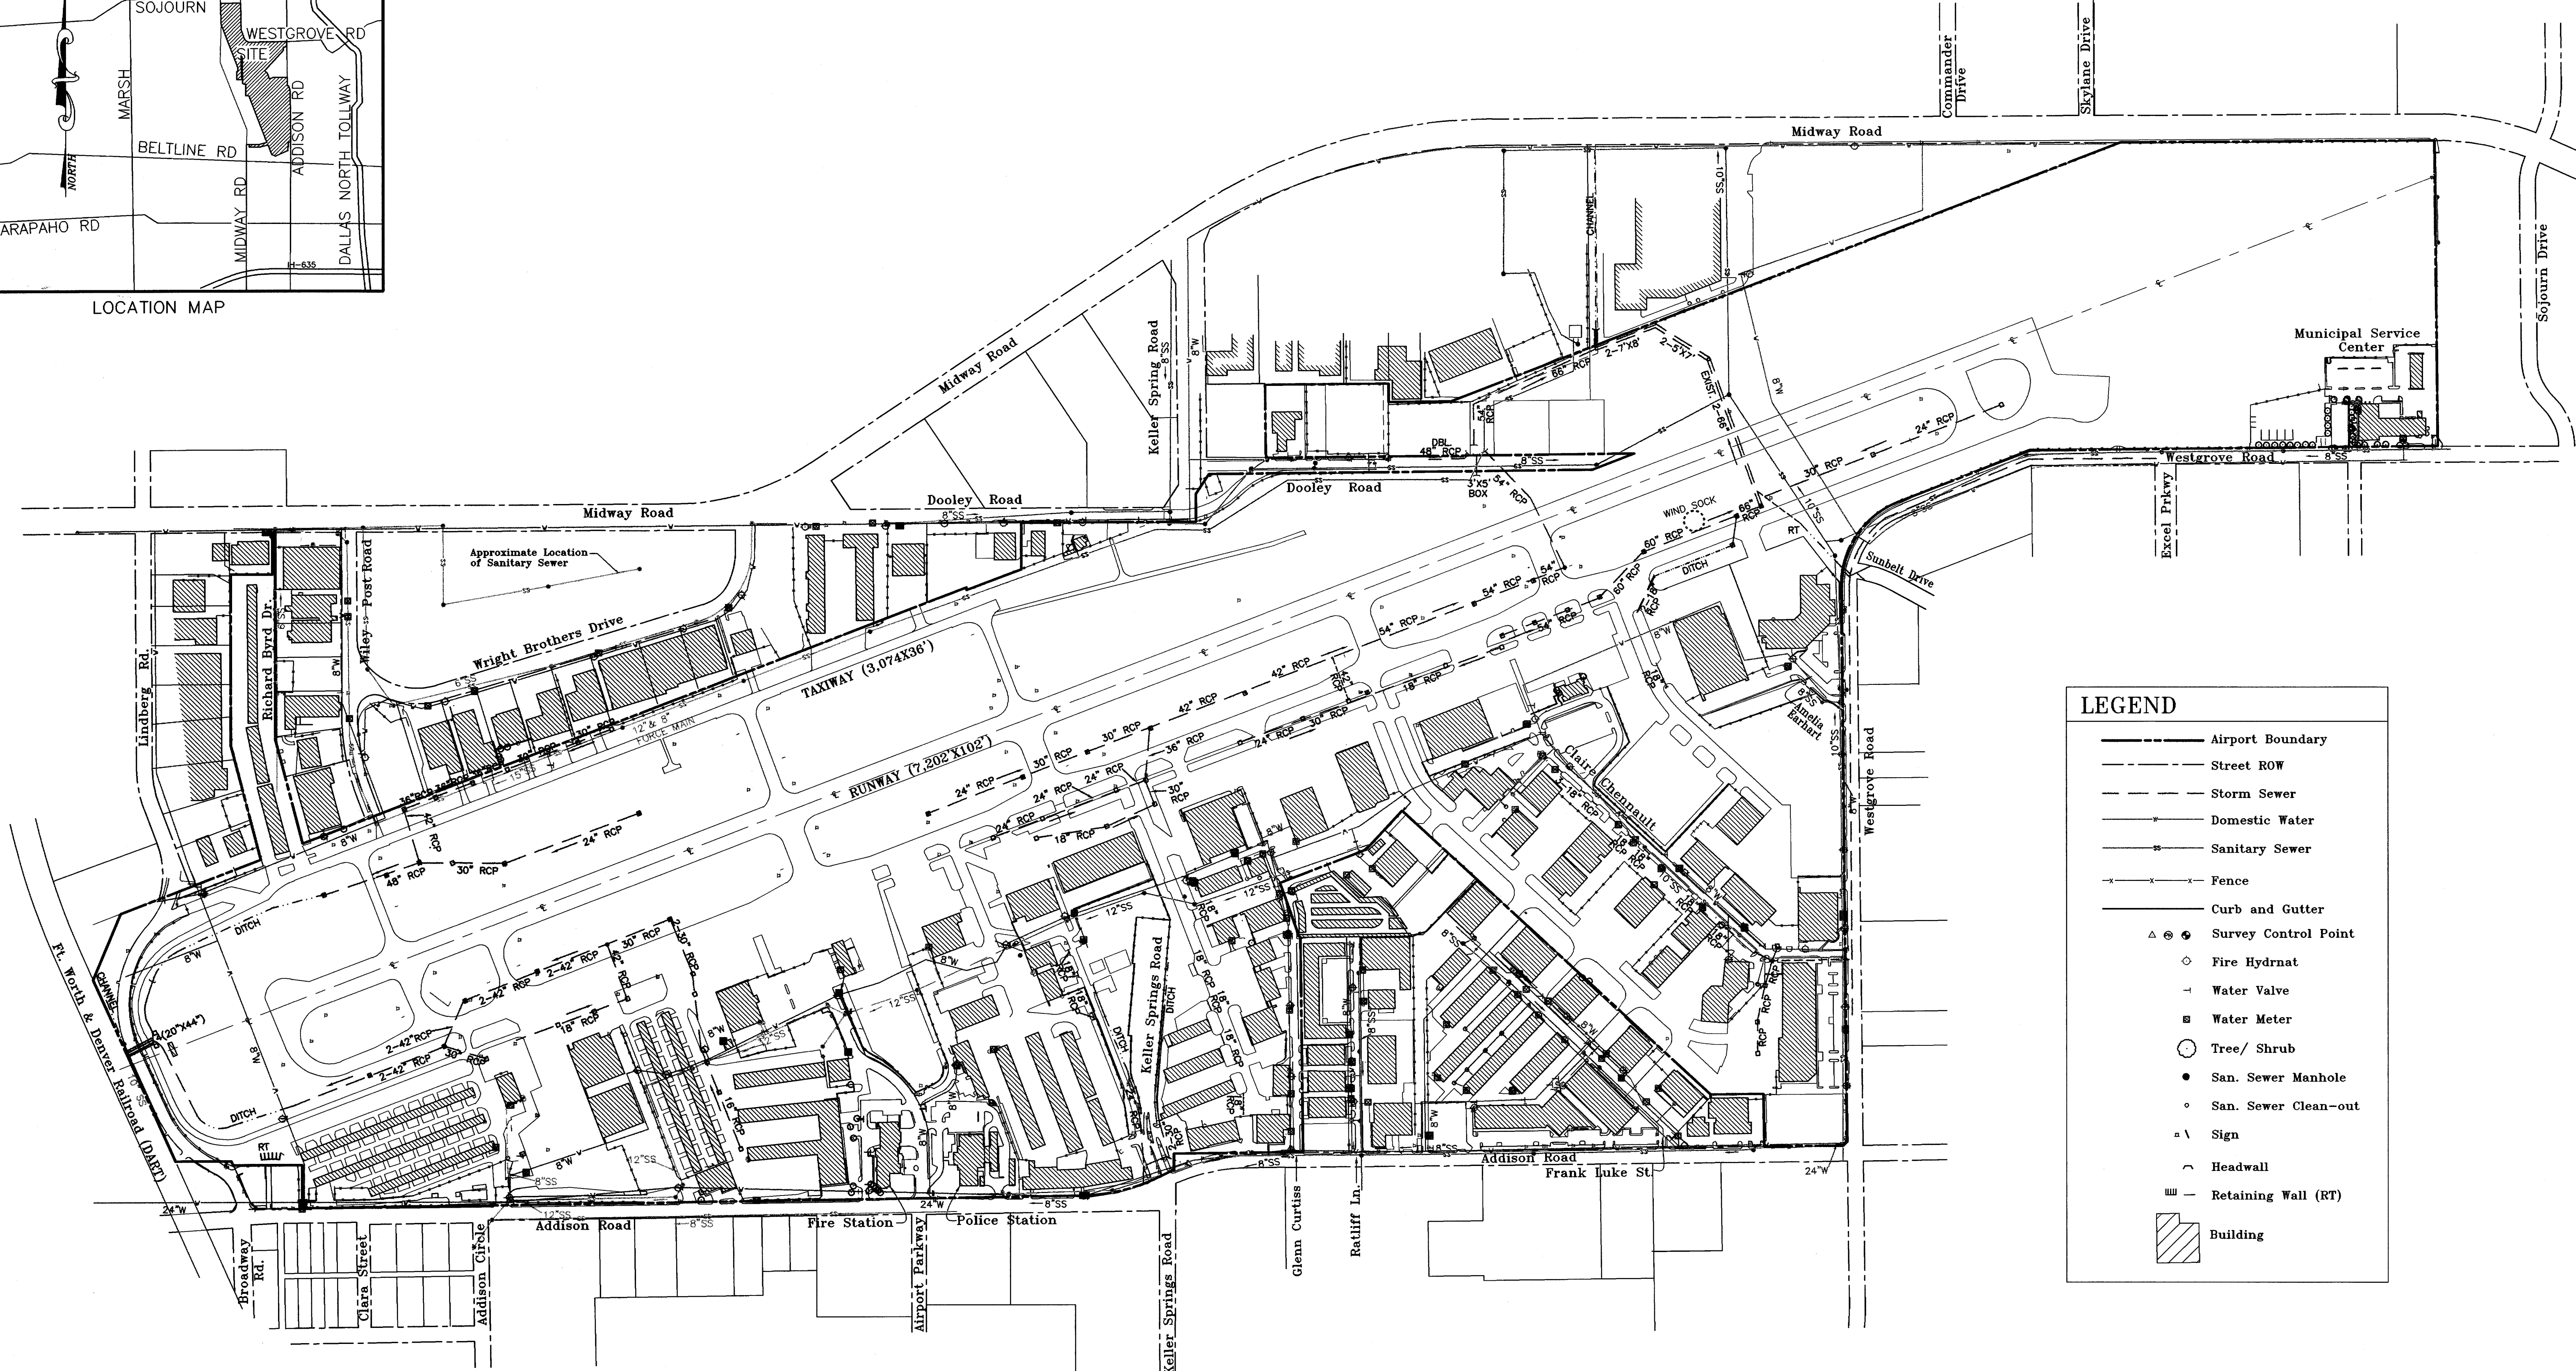


LOCATION MAP

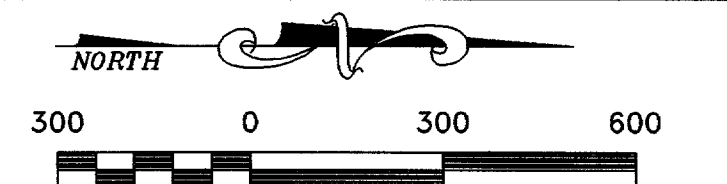

LEGEND

- Airport Boundary
- - - Street ROW
- - - Storm Sewer
- - - Domestic Water
- - - Sanitary Sewer
- - - Fence
- - - Curb and Gutter
- △ Survey Control Point
- Fire Hydrant
- ⊖ Water Valve
- ⊕ Water Meter
- Tree/ Shrub
- San. Sewer Manhole
- San. Sewer Clean-out
- ⊖ Sign
- ⊖ Headwall
- ⊖ Retaining Wall (RT)
- ▨ Building

P:\0107\ADDISON AIRPORT SURVEY\10-22-01A

DAL-TECH
ENGINEERING, INC.
 CONSULTING CIVIL ENGINEERS / SURVEYORS
 CONSTRUCTION MANAGERS
 17311 DALLAS PARKWAY
 SUITE 200
 DALLAS, TEXAS 75248
 (972) 250-2727 (972) 250-4774

CITY UTILITIES PLAN
ADDISON AIRPORT
TOWN OF ADDISON, TEXAS

DRAWN	JOB NO.	CONTRACT NO.	SCALE	DATE
DTE	0107	-	1" = 300'	01-02-02

02/06/07