
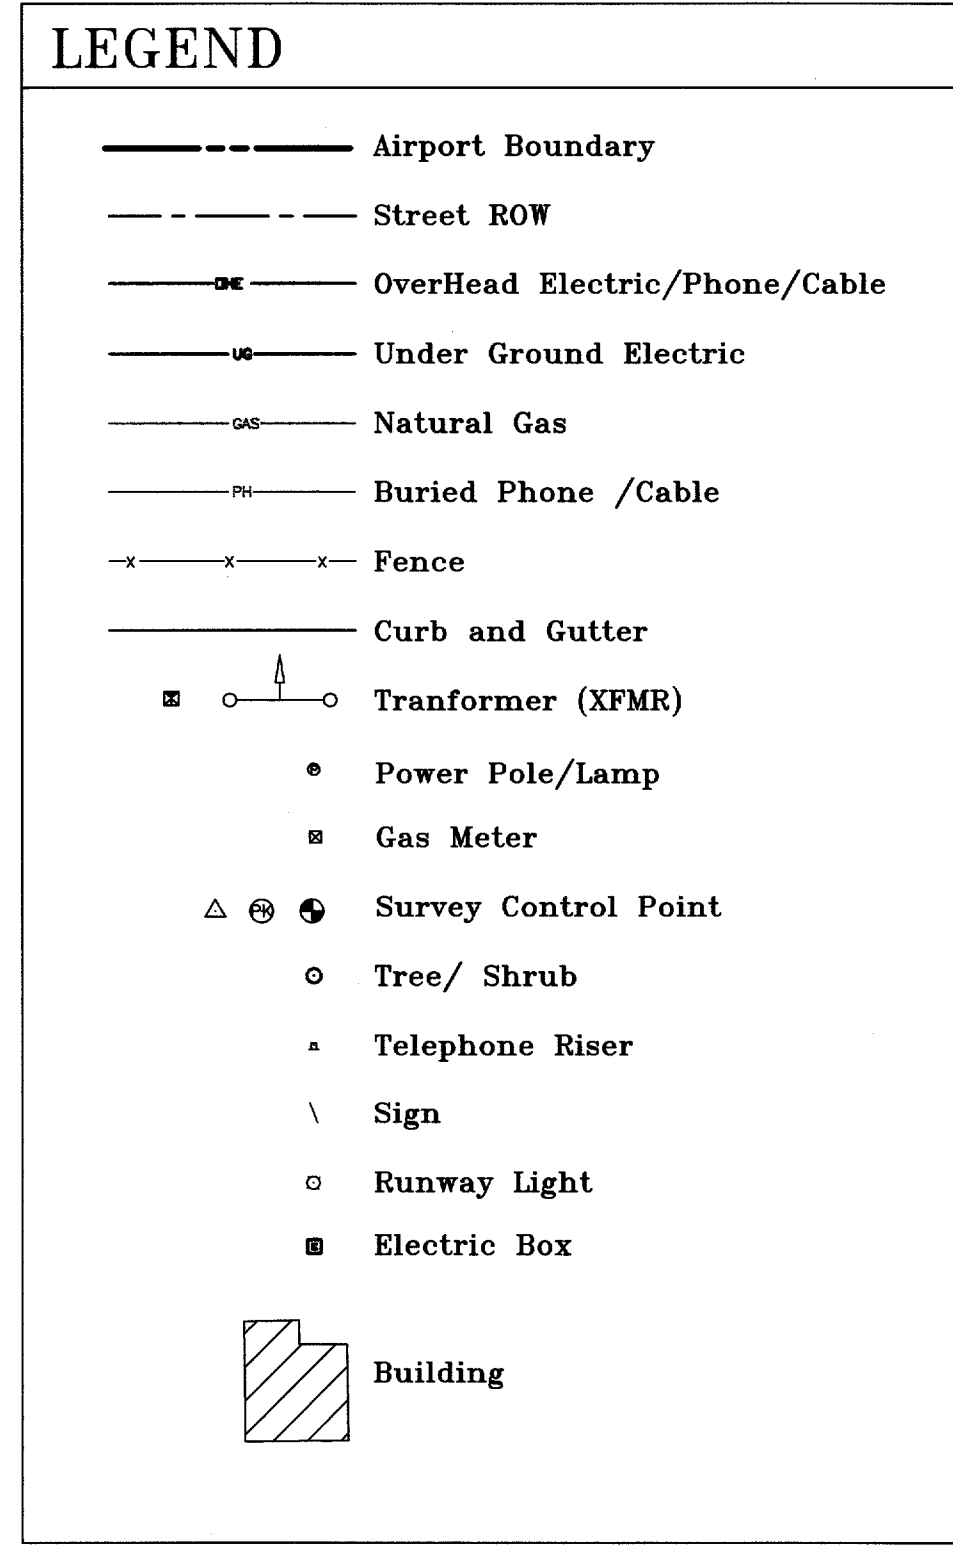
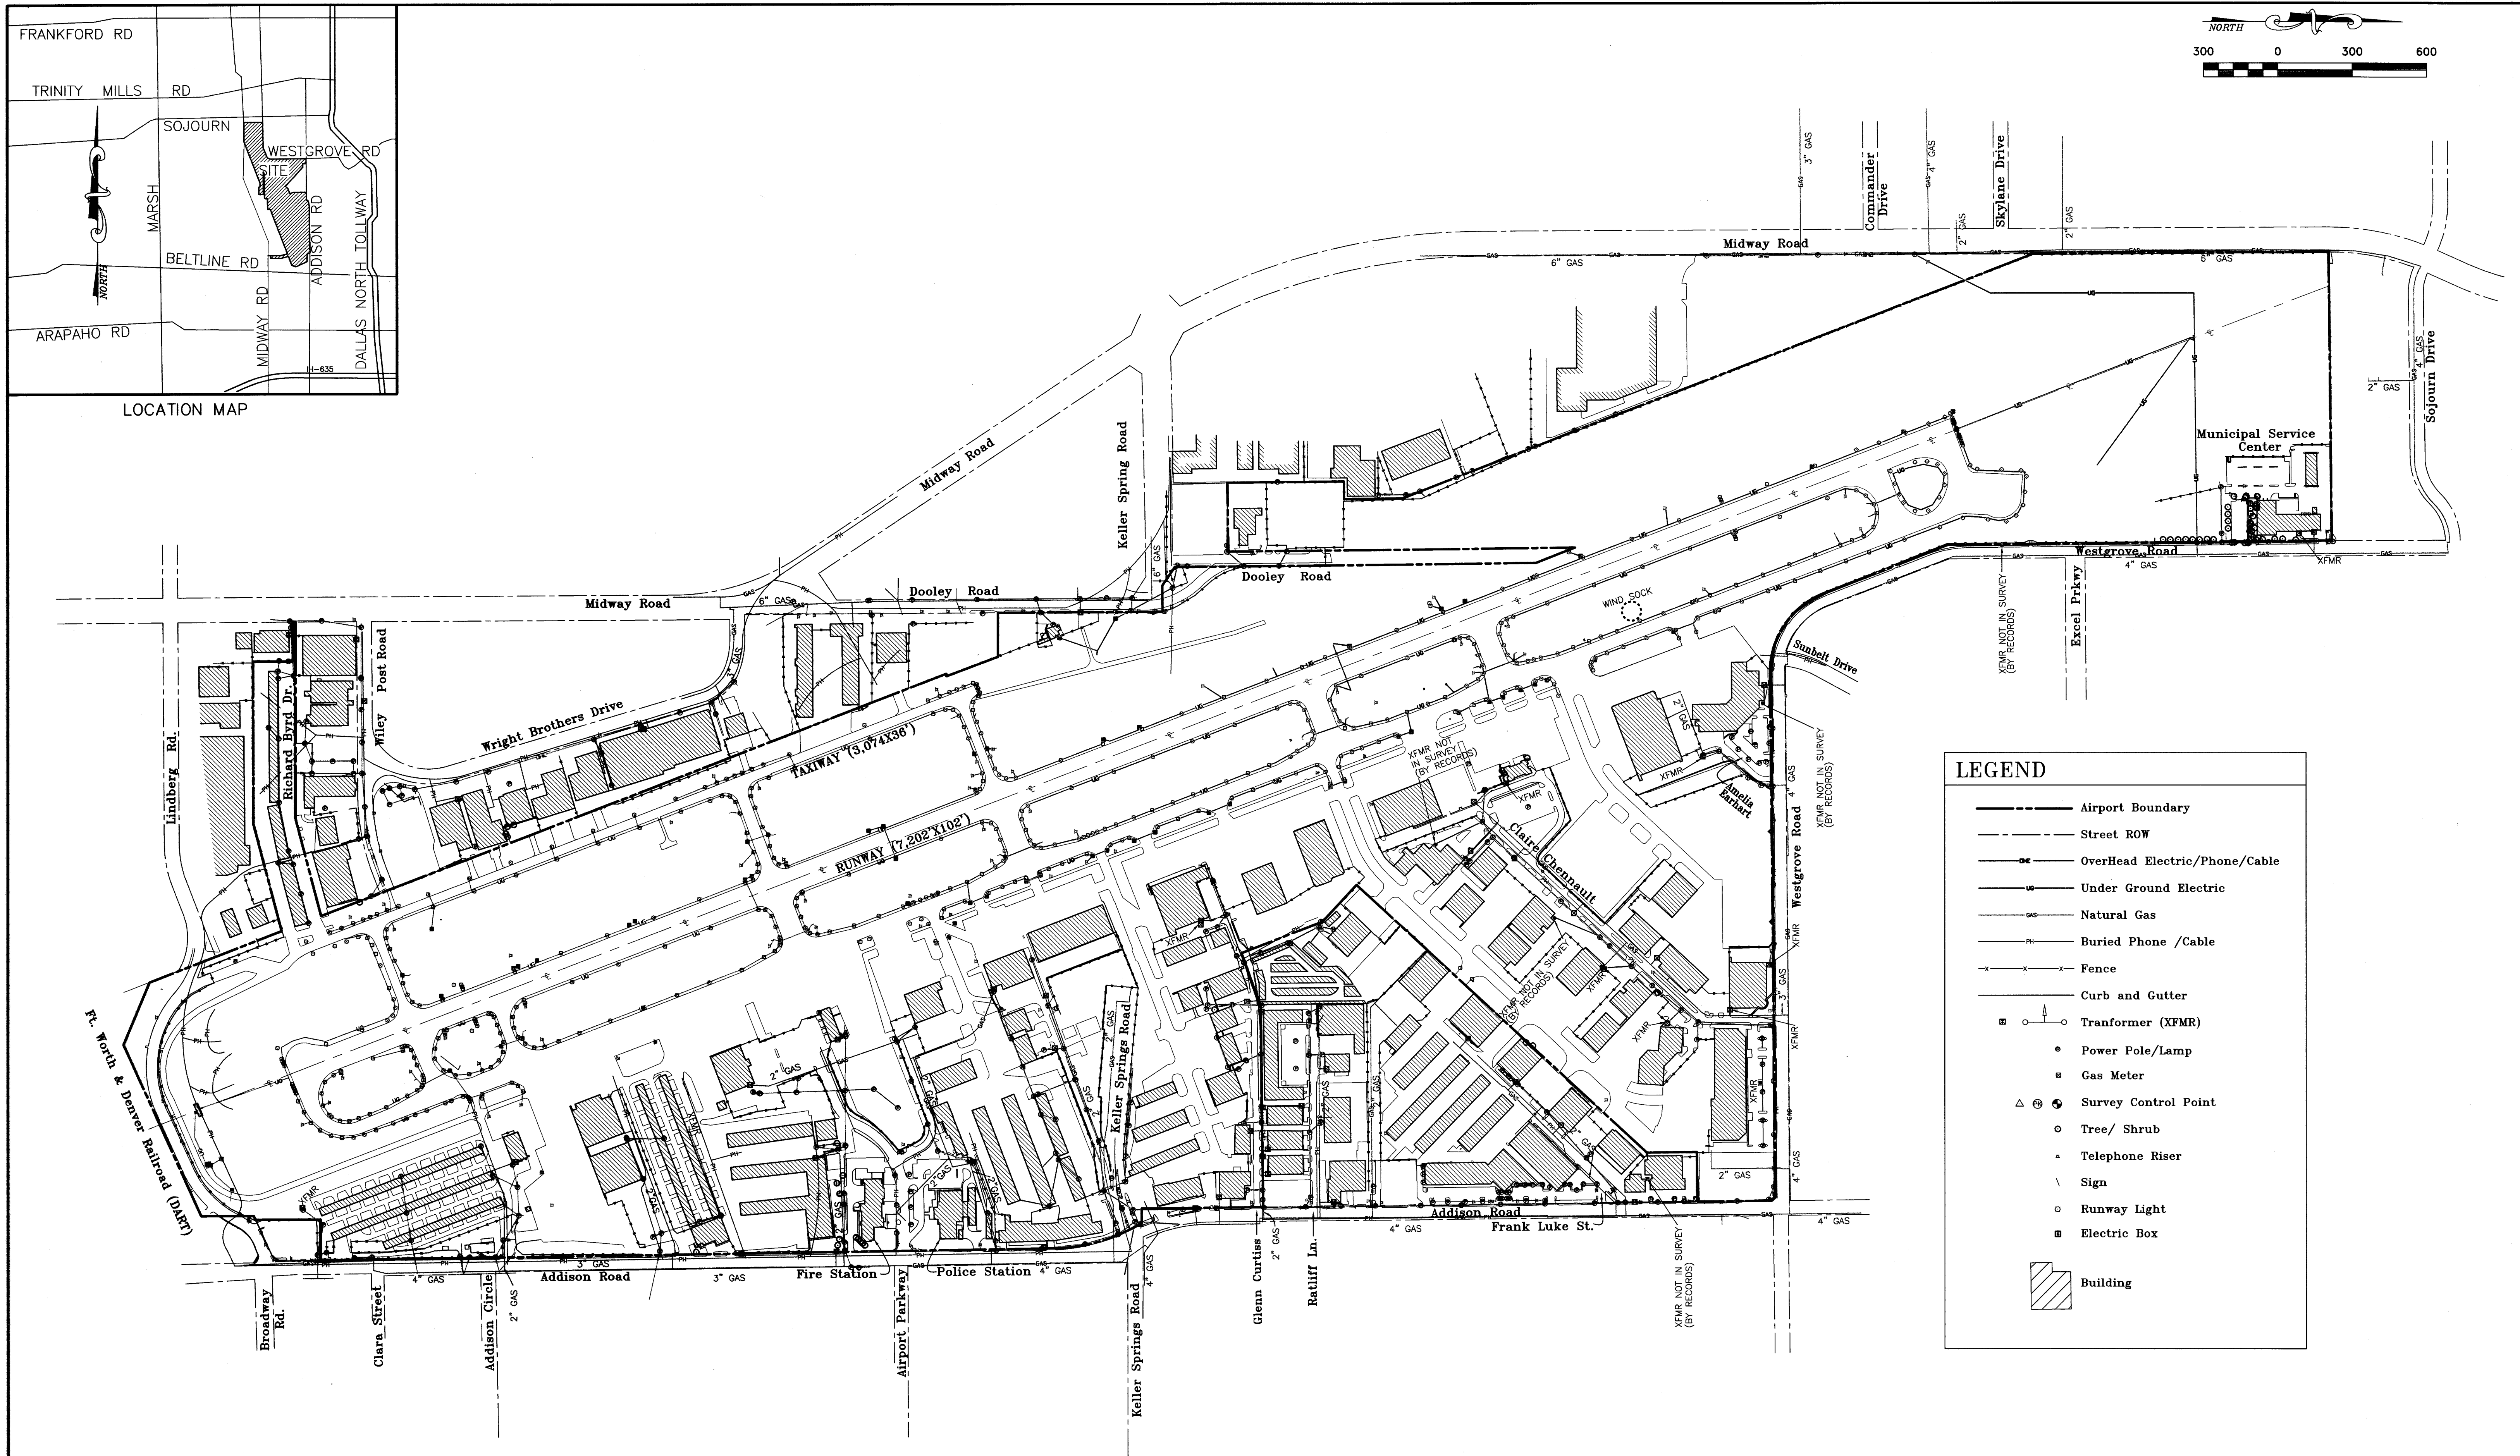


LOCATION MAP

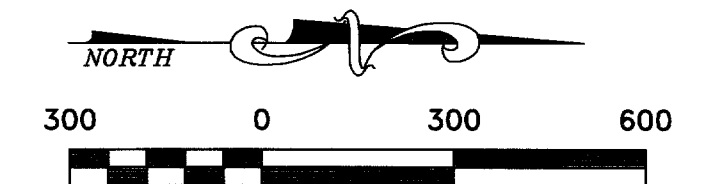

P. 0107 ADDISON AIRPORT SURVEY 12-22-01A

**DAL-TECH**  
**ENGINEERING, INC.**  
 CONSULTING CIVIL ENGINEERS / SURVEYORS  
 CONSTRUCTION MANAGERS  
 17511 DALLAS PARKWAY  
 SUITE 200  
 DALLAS, TEXAS 75248  
 (972) 250-2727 (972) 250-4774

**FRANCHISE UTILITIES PLAN**  
**ADDISON AIRPORT**  
**TOWN OF ADDISON, TEXAS**

DRAWN	JOB NO.	CONTRACT NO.	SCALE	DATE
DTE	0107	-	1" = 300'	01-02-02