



LOCATION MAP

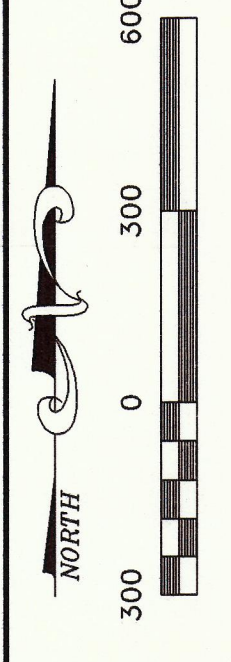

300 0 300 600

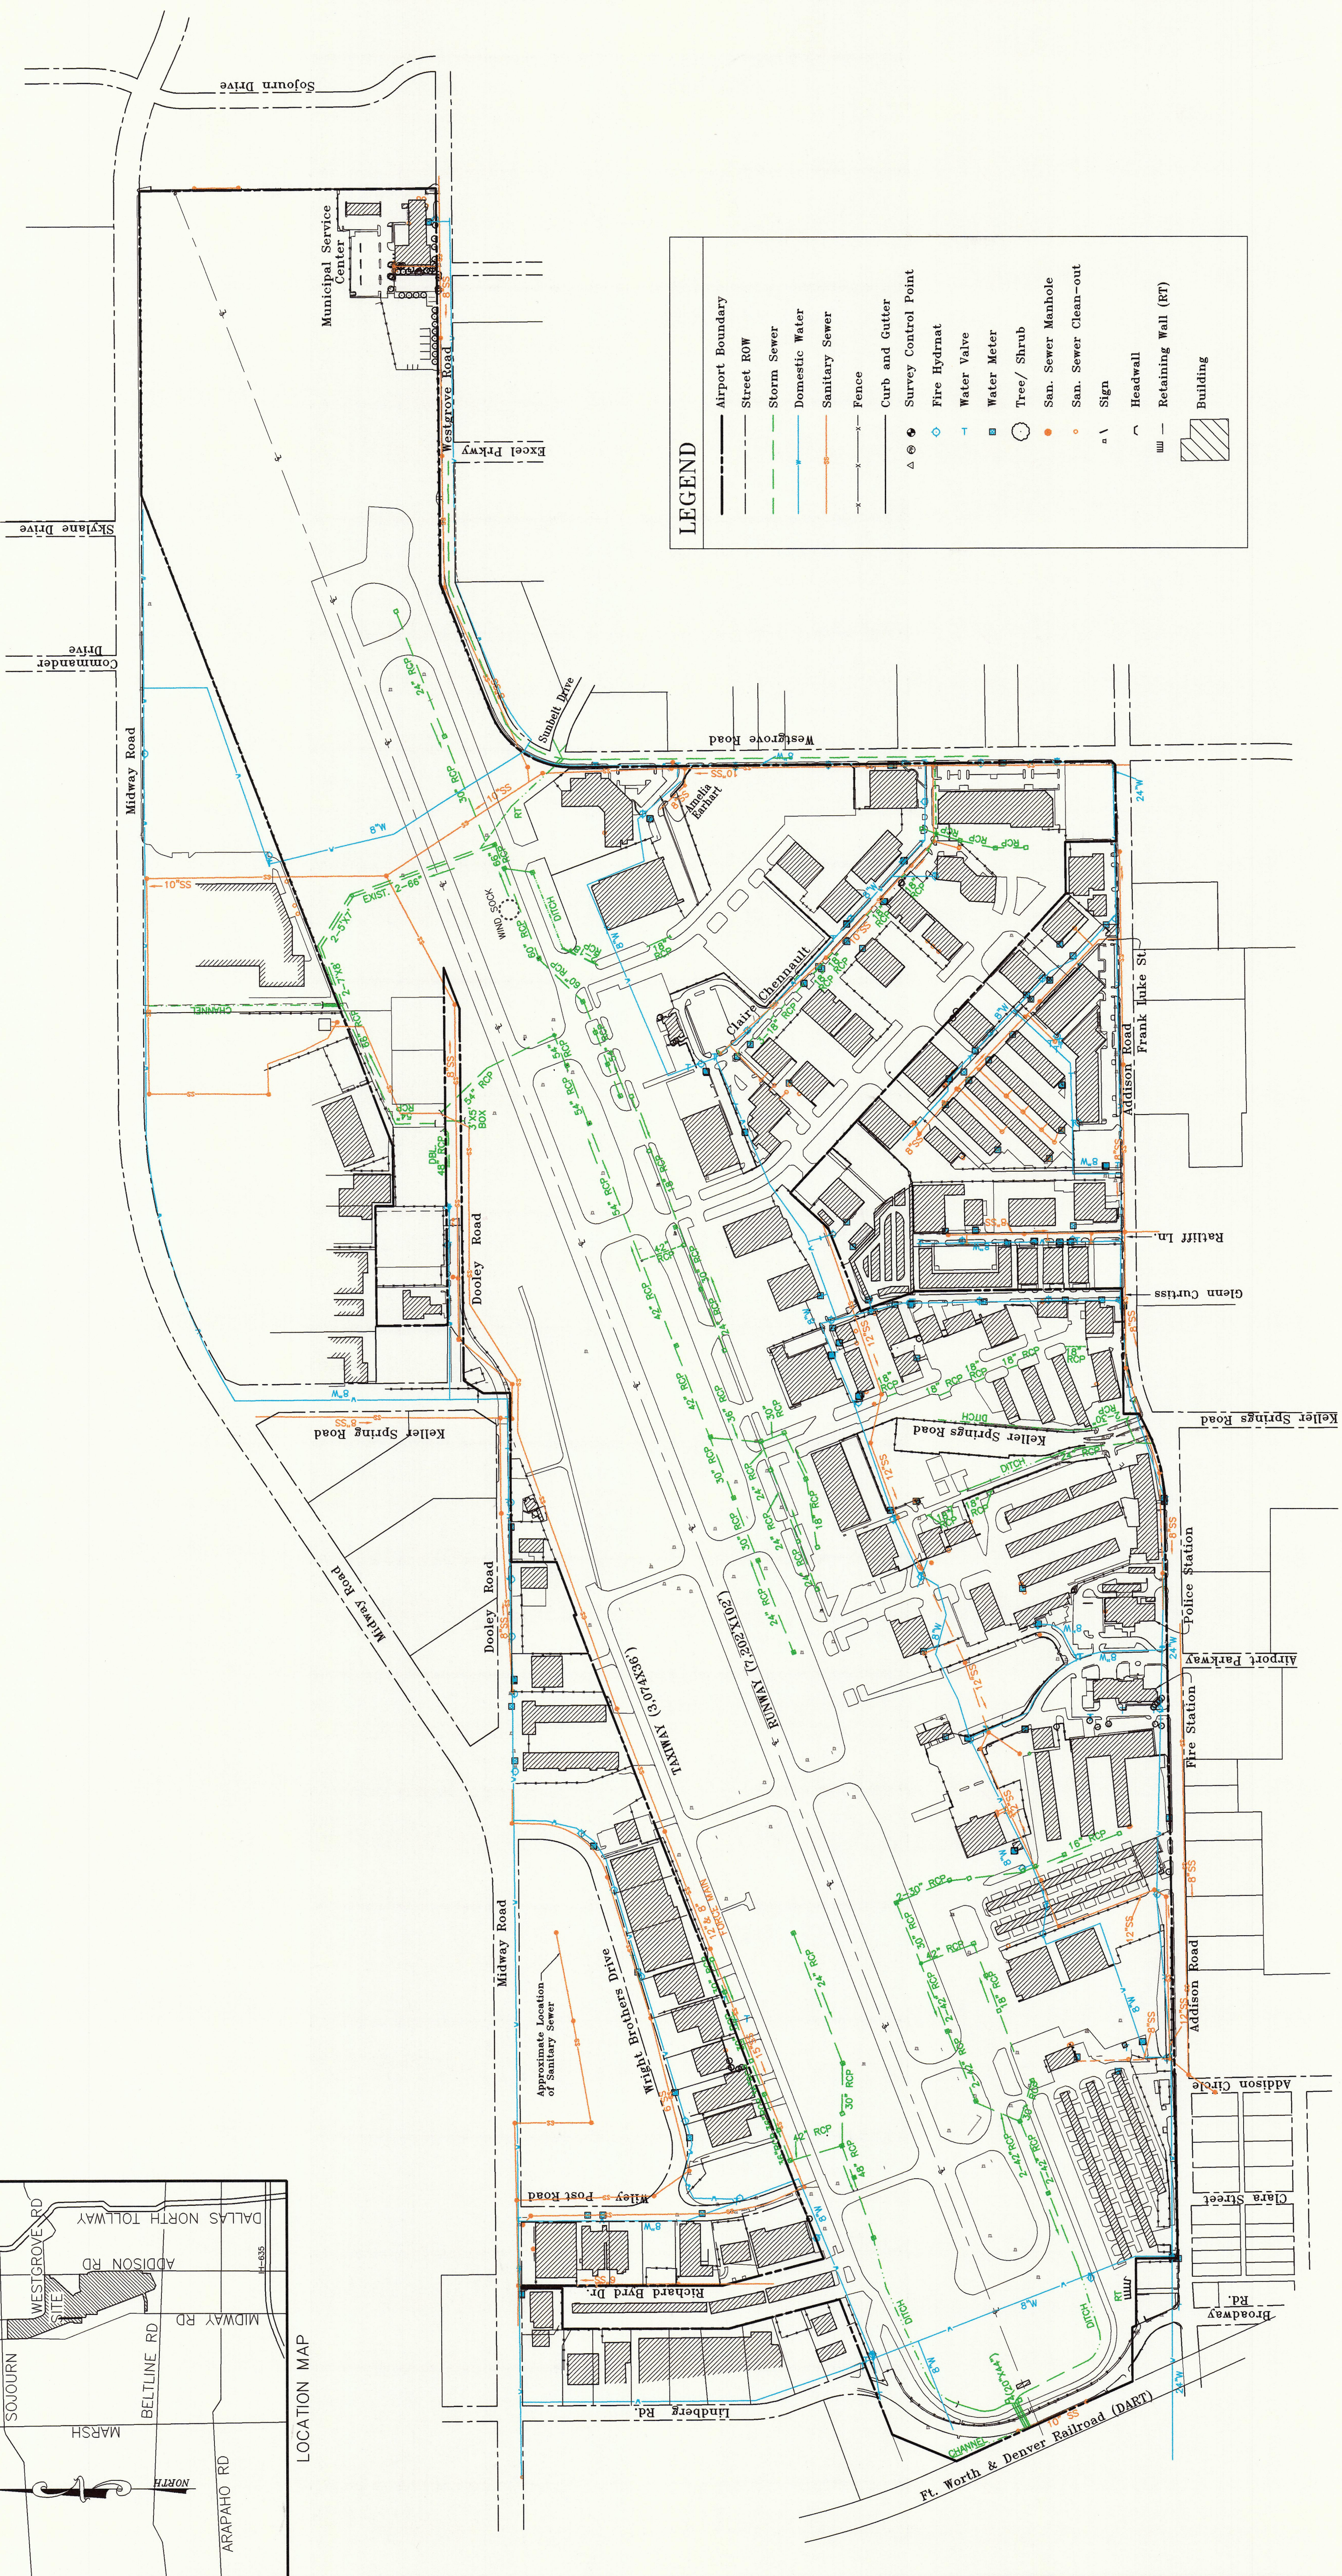

LEGEND

—	Airport Boundary
- - -	Street ROW
- - -	Storm Sewer
- - -	Domestic Water
- - -	Sanitary Sewer
- - -	Fence
- - -	Curb and Gutter
△	Survey Control Point
⊕	Fire Hydrant
⊕	Water Valve
⊕	Water Meter
⊕	Tree/ Shrub
⊕	San. Sewer Manhole
⊕	San. Sewer Clean-out
⊕	Sign
⊕	Headwall
⊕	Retaining Wall (RT)
⊕	Building

DAL-TECH
ENGINEERING, INC.
 CONSULTING CIVIL ENGINEERS / SURVEYORS
 17311 DALLAS PARKWAY
 SUITE 200
 DALLAS, TEXAS 75248
 (972) 250-2727 (F/T) 250-4774

CITY UTILITIES PLAN
ADDISON AIRPORT
TOWN OF ADDISON, TEXAS

DRAWN: 01/07 CONTRACT NO: 01-02-02 DATE: 01-02-02
 SCALE: 1" = 300'

2/10/07