


McKamy Air Site Plan

Proposed Sewer Line Extension

Scale: 1"=20'

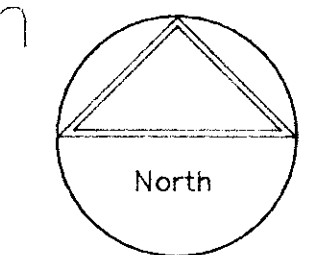

DH
DESIGNS
COMMERCIAL
SPACE PLANNING
(214) 985-0456
 P.O. Box 866453
 Plano, Texas 75086
Date: 6/1/89

Revised 6/23/89
Revised 6/28/89