


**LEGEND**  
 ——— BASE BID

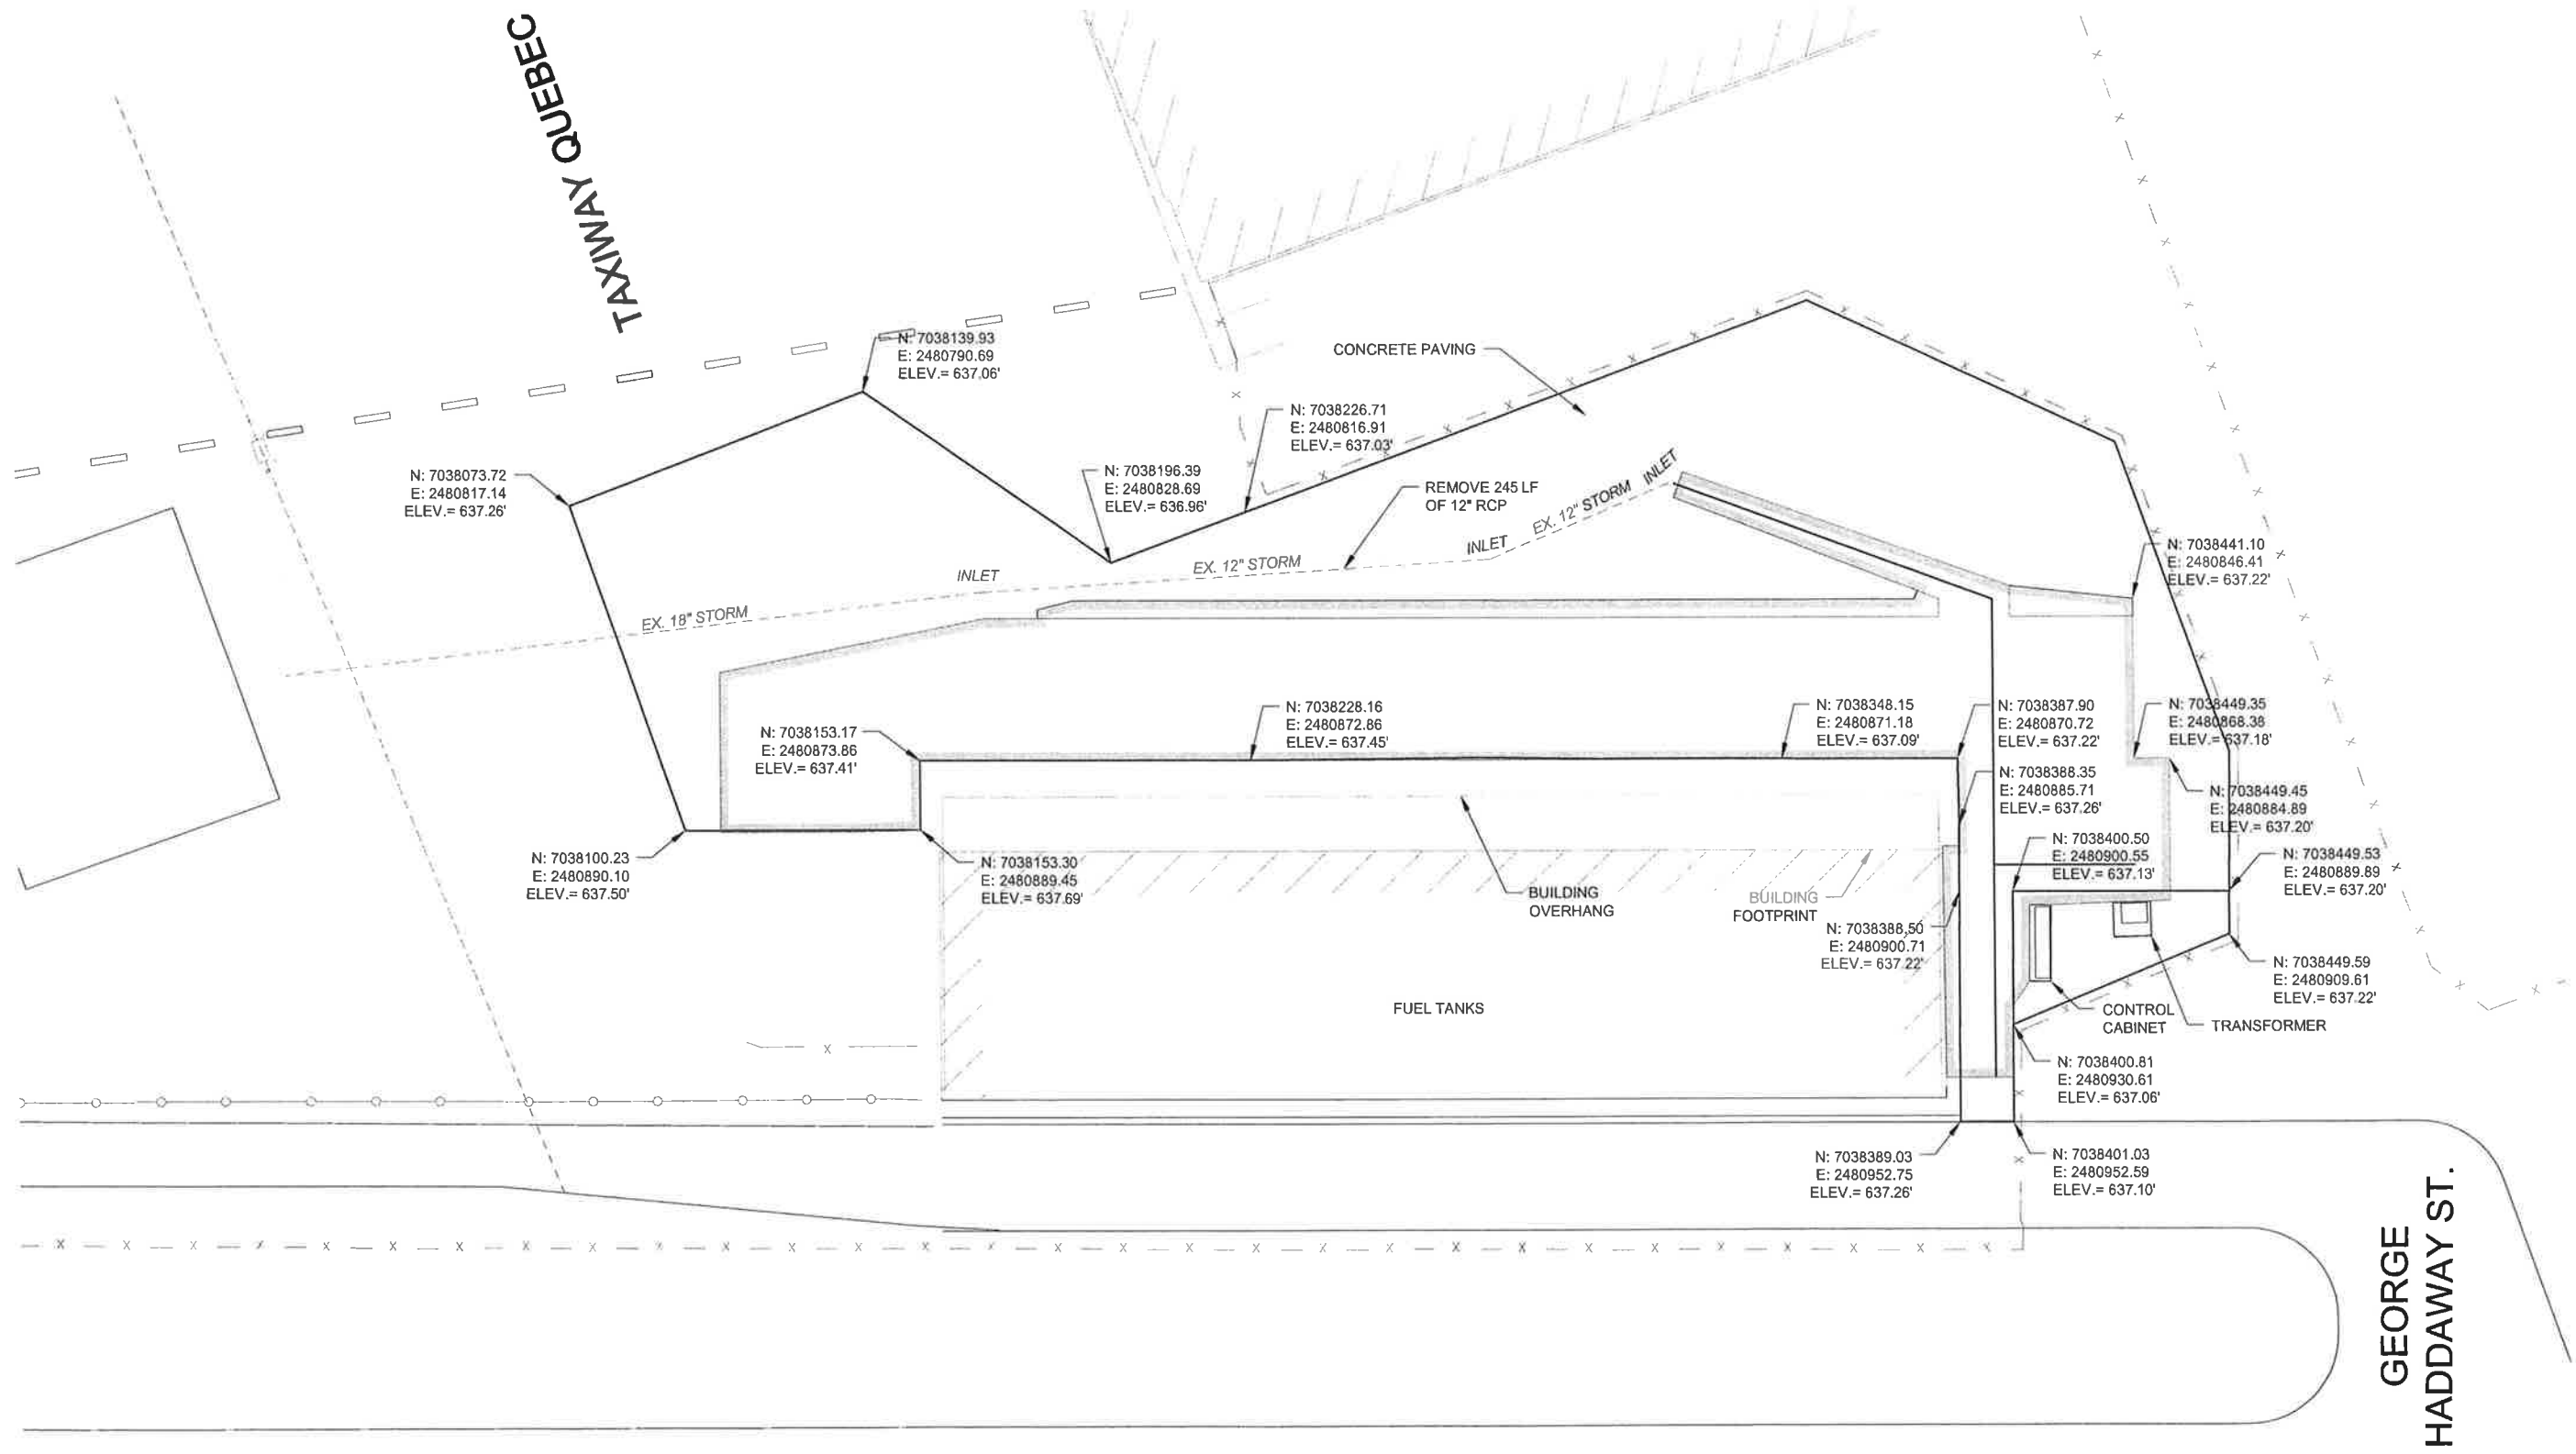

**ADDISON ROAD**

**GEORGE  
HADDAWAY ST.**

REV. DATE DESCRIPTION BY APPROVED

**TOWN OF ADDISON  
ADDISON AIRPORT**

**FUEL FARM APRON RECONSTRUCTION**

**FUEL APRON PLAN**

Job No.: 07510280  
 Date: January 2008  
 Designed by: KAA  
 Drawn by: BMN

Sheet Number

**4**

**GARVER ENGINEERS**  
 3010 GAYLOR PARKWAY, SUITE 190, FRISCO, TX 75034, (972) 377-7460