
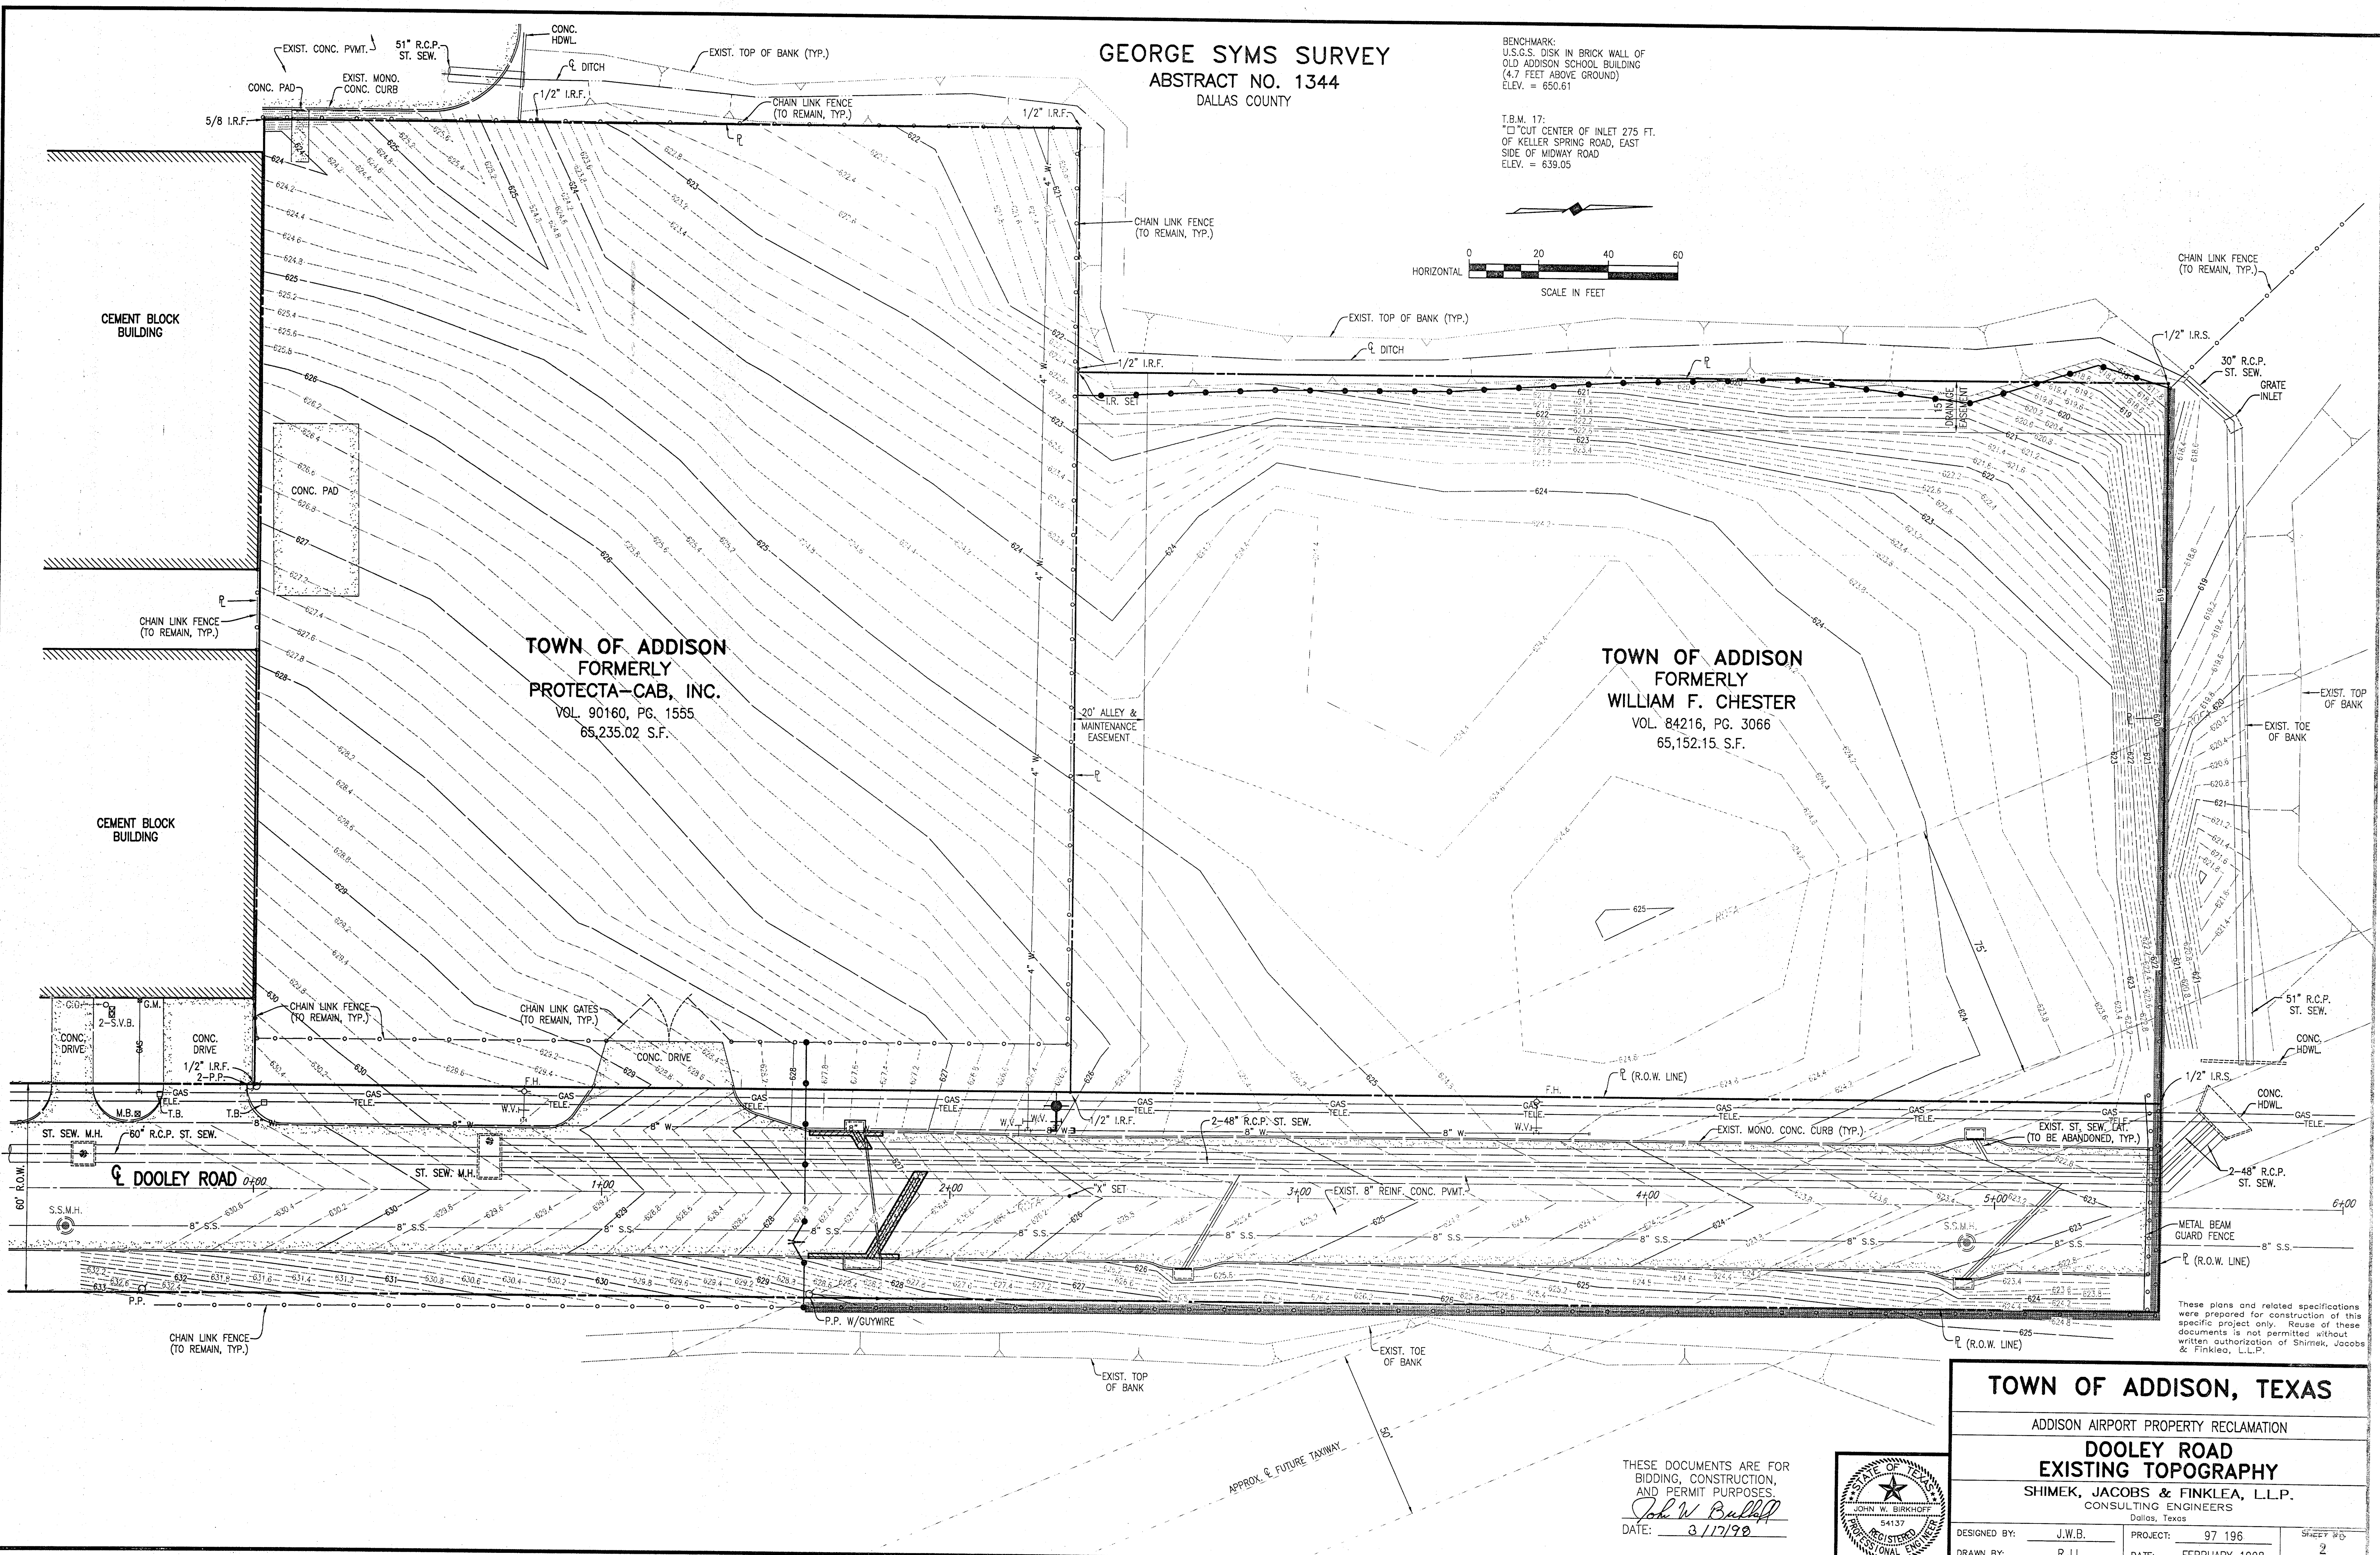


GEORGE SYMS SURVEY  
 ABSTRACT NO. 1344  
 DALLAS COUNTY

BENCHMARK:  
 U.S.G.S. DISK IN BRICK WALL OF  
 OLD ADDISON SCHOOL BUILDING  
 (4.7 FEET ABOVE GROUND)  
 ELEV. = 650.61

T.B.M. 17:  
 "C" CUT CENTER OF INLET 275 FT.  
 OF KELLER SPRING ROAD, EAST  
 SIDE OF MIDWAY ROAD  
 ELEV. = 639.05

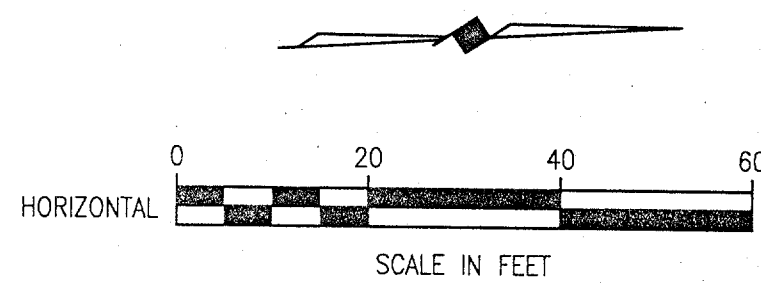


REVISIONS: 03/16/98 RLL 96169-02.DWG  
 SCALE: 1"=20'  
 BLOCKS: 1-20

**TOWN OF ADDISON, TEXAS**  
 ADDISON AIRPORT PROPERTY RECLAMATION  
**DOOLEY ROAD EXISTING TOPOGRAPHY**  
 SHIMEK, JACOBS & FINKLEA, L.L.P.  
 CONSULTING ENGINEERS  
 Dallas, Texas

DESIGNED BY: J.W.B. PROJECT: 97 196 SHEET NO. 2  
 DRAWN BY: R.J.L. DATE: FEBRUARY 1998 OF 7 SHEETS

THESE DOCUMENTS ARE FOR  
 BIDDING, CONSTRUCTION,  
 AND PERMIT PURPOSES.  
*John W. Bullard*  
 DATE: 3/17/98

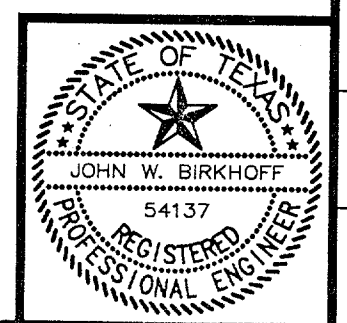

These plans and related specifications were prepared for construction of this specific project only. Reuse of these documents is not permitted without written authorization of Shimek, Jacobs & Finklea, L.L.P.