


OBSTRUCTION TABLE						
No.	Object Description	Distance From RW End	Offset From RW Centerline	Top Elevation (MSL)	PT 77 Penetration	Remediation
NONE FOUND						

**GENERAL NOTES:**

1. A survey meeting the accuracy standards of FAA #405 was performed for the preparation of this plan.
2. Obstructions, clearances, and station elevations located using Obstruction Chart 768, for ADDISON AIRPORT, Dallas, Texas, Published March 2000.
3. The following USGS quad maps published by the United States Geological Survey were used, Addison-1981, Carrollton-1981, Dallas-1981, Frisco-1981, Garland-1973, Hebron-1981, Irving-1981, Lewisville East-1981, Little Elm-1968, and White Rock Lake-1973. All USGS quad maps NAD 27.
4. Existing zoning ordinance for this airport adopted 25 November 1980. Runway 15-33 zoned 7,201' x 100', 7,202' Precision Instrument Approach. Height hazard zoning for this airport extends only to within the town limits of Addison.

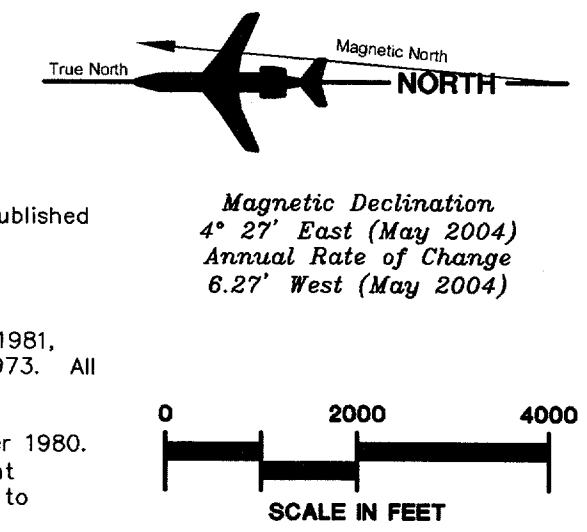

NO.	REVISIONS	BY	CHKD	DATE

TEXAS DEPARTMENT OF TRANSPORTATION  
AVIATION DIVISION

ALP APPROVED ACCORDING TO FAA AC 150/5300-13 CH 7 PLUS THE REQUIREMENTS OF A FAVORABLE ENVIRONMENTAL FINDING PRIOR TO THE START OF ANY LAND ACQUISITION OR CONSTRUCTION AND AN FAA FORM 7460-1 SUBMITTED PRIOR TO ANY CONSTRUCTION ON AIRPORT PROPERTY

ALP APPROVED ACCORDING TO FAA AC 150/5300-13 CH 7 PLUS THE CONDITIONS/COMMENTS IN LETTER DATED:

\_\_\_\_\_

AIRPORT SPONSOR

CURRENT AND FUTURE DEVELOPMENT DEPICTED ON THIS ALP IS APPROVED AND SUPPORTED BY AIRPORT SPONSOR

TITLE, AIRPORT SPONSORS REPRESENTATIVE

\_\_\_\_\_  
DATE

PREPARED BY:  
C2, 237 N.W. Blue Parkway  
Suite 100  
Lees Summit, Mo. 64063  
816-524 (3500), Fax (2575)  
Coffman Phoenix Office:  
4855 E. Cactus Road  
Suite 235  
Scottsdale, Az. 85254  
602-988 (6999), Fax (7196)

**Coffman Associates**  
Airport Consultants  
www.coffmanassociates.com

SIGNATURE DATE

Mike W. Dmyterko 1/2/2004  
DESIGNED BY DATE  
Diana L. Hopkins 1/2/2004  
DRAWN BY DATE  
James M. Harris 1/2/2004  
CHECKED BY DATE

AIRSPACE DRAWING II  
ADDISON AIRPORT  
Addison, Texas



Coffman Associates © 2004. All rights reserved. Printed on 11-5014 200