





OBSTRUCTION TABLE						
No.	Object Description	Distance From RW End	Offset From RW Centerline	Top Elevation (MSL)	PT 77 Penetration	Remediation
	NONE FOUND					

GENERAL NOTES:

1. A survey meeting the accuracy standards of FAA #405 was performed for the preparation of this plan.
2. Obstructions, clearances, and station elevations located using Obstruction Chart 768, for ADDISON AIRPORT, Dallas, Texas, Published March 2000.
3. The following USGS quad maps published by the United States Geological Survey were used, Addison-1981, Carrollton-1981, Dallas-1981, Frisco-1981, Garland-1973, Hebron-1981, Irving-1981, Lewisville East-1981, Little Elm-1968, and White Rock Lake-1973. All USGS quad maps NAD 27.
4. Existing zoning ordinance for this airport adopted 25 November 1980. Runway 15-33 zoned 7,201' x 100', 7,202' Precision Instrument Approach. Height hazard zoning for this airport extends only to within the town limits of Addison.

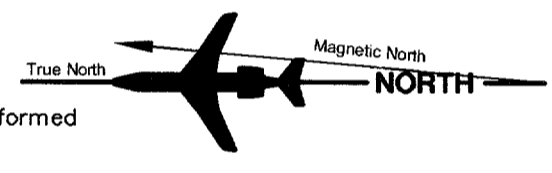

Magnetic Declination
4° 27' East (May 2004)
Annual Rate of Change
6.27' West (May 2004)

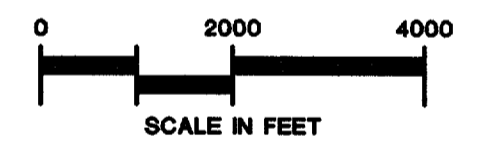

NO.	REVISIONS	BY	CHKD	DATE

TEXAS DEPARTMENT OF TRANSPORTATION AVIATION DIVISION <input type="checkbox"/> ALP APPROVED ACCORDING TO FAA AC 150/5300-13 CH 7 PLUS THE REQUIREMENTS OF A FAVORABLE ENVIRONMENTAL FINDING PRIOR TO THE START OF ANY LAND ACQUISITION OR CONSTRUCTION AND AN FAA FORM 7460-1 SUBMITTED PRIOR TO ANY CONSTRUCTION ON AIRPORT PROPERTY <input type="checkbox"/> ALP APPROVED ACCORDING TO FAA AC 150/5300-13 CH 7 PLUS THE CONDITIONS/COMMENTS IN LETTER DATED:	AIRPORT SPONSOR CURRENT AND FUTURE DEVELOPMENT DEPICTED ON THIS ALP IS APPROVED AND SUPPORTED BY AIRPORT SPONSOR TITLE, AIRPORT SPONSORS REPRESENTATIVE _____ SIGNATURE _____ DATE _____
--	--

PREPARED BY:
C2, 237 N.W. Blue Parkway
Suite 100
Lees Summit, Mo. 64063
816-524 (3500), Fax (2575)
Coffman Associates Office:
4635 E. Cactus Road
Suite 235
Scottsdale, Az. 85254
602-993 (6999), Fax (7196)



DESIGNED BY
Diana L. Hopkins
DATE 7/2/2004
DRAWN BY
James M. Harris
DATE 7/2/2004
CHECKED BY

AIRSPACE DRAWING III
ADDISON AIRPORT
Addison, Texas

