


airport master plan update

Addison, Texas

AIRPORT LAYOUT PLAN DRAWING SET

- 1 OF 12 AIRPORT LAYOUT PLAN
- 2 OF 12 AIRPORT AIRSPACE RUNWAY 15 APPROACH PLAN VIEW
- 3 OF 12 AIRPORT AIRSPACE RUNWAY 33 APPROACH PLAN VIEW
- 4 OF 12 AIRPORT AIRSPACE RUNWAY 15/33 PROFILE VIEW
- 5 OF 12 SOUTHEAST AREA PLAN
- 6 OF 12 EAST AREA PLAN
- 7 OF 12 SOUTHWEST AREA PLAN
- 8 OF 12 NORTHWEST AREA PLAN
- 9 OF 12 NORTHEAST AREA PLAN
- 10 OF 12 RUNWAY 15 INNER PORTION OF THE APPROACH SURFACE DRAWING
- 11 OF 12 RUNWAY 33 INNER PORTION OF THE APPROACH SURFACE DRAWING
- 12 OF 12 AIRPORT PROPERTY MAP 'EXHIBIT A'

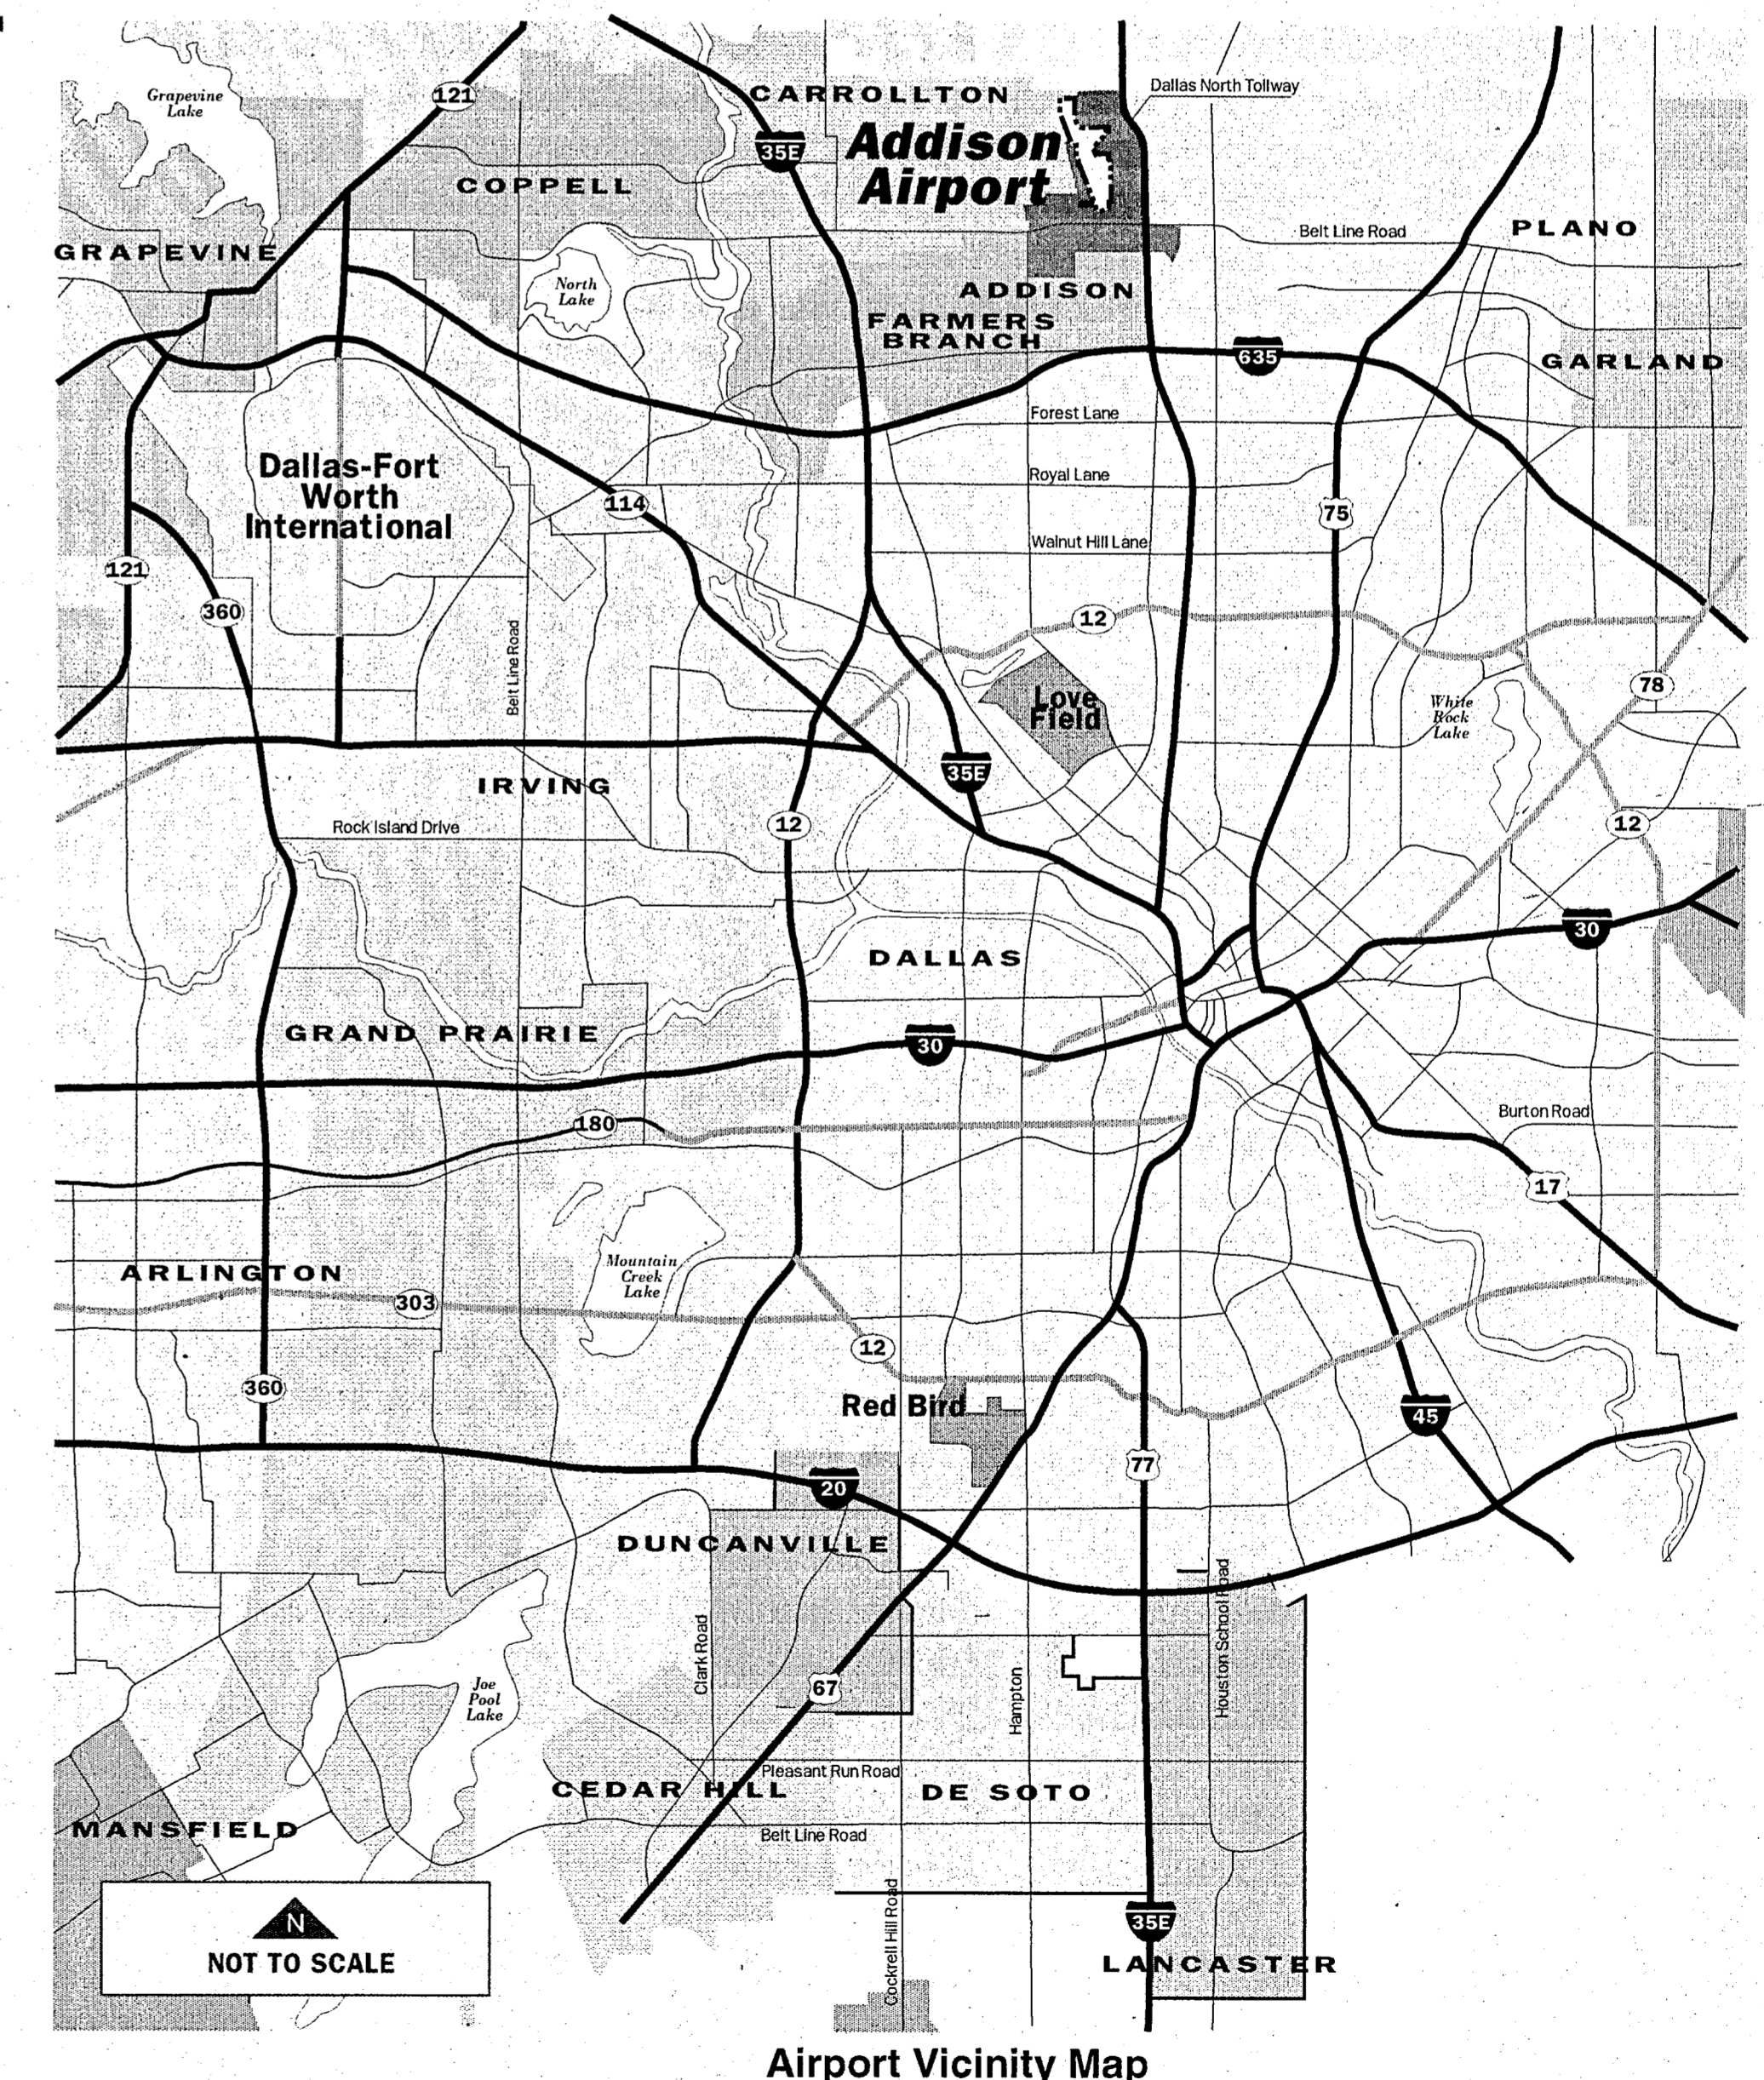

AIRPORT MASTER PLAN UPDATE
B26-6
DEC 1997
Approved Airport Layout Plan 12-18-97 SWC

AIRPORT MASTER PLAN UPDATE
B26-6
DEC 1997