

TAXIWAY DIMENSIONAL STANDARDS


ITEM	AIRPLANE DESIGN GROUP	
	I	II
TAXIWAY WIDTH	25' [7.5m]	35' [10.5m]
TAXIWAY EDGE SAFETY MARGIN	5' [1.5m]	7.5' [2.25m]
TAXIWAY SHOULDER WIDTH	10' [3m]	10' [3m]
TAXIWAY SAFETY AREA WIDTH	49' [15m]	79' [24m]
TAXIWAY OBJECT FREE AREA WIDTH	89' [27m]	131' [40m]
TAXILANE OBJECT FREE AREA WIDTH	79' [24m]	115' [35m]

BUILDING LEGEND

#	TOWNSHIP OR OWNER	DP NUMBER
45	MERCURY AIR SERVICES/INSTRUMENT SERVICES	873.8
46	FOSTER EDWARDS AIRCRAFT COMPANY	874.8
52	CREDENT REAL ESTATE	884.9
56	FLA AIR SUPPORT	887.5
57	KIETH PRODUCTS	888.7
58	CANAUGH FLIGHT MUSEUM	887.7
59	CANAUGH FLIGHT MUSEUM	886.5
60	CANAUGH FLIGHT MUSEUM	870.0
61	CANAUGH FLIGHT MUSEUM	870.0
62	MONARCH AIR	878.8
65	METTE VASQUEZ	872.7
66	REDMAN INDUSTRIES	882.9
67	ROCKWELL	878.4
68	ADDISON AIRPORT OF TEXAS INC.	884.4
69	MILLON AIR/ARMED STATE CUSTOMS OFFICE	878.4
70	MILLON AIR/ARMED	878.4
FL	FUTURE LARGE HANGAR	

REVISIONS

No.	Date

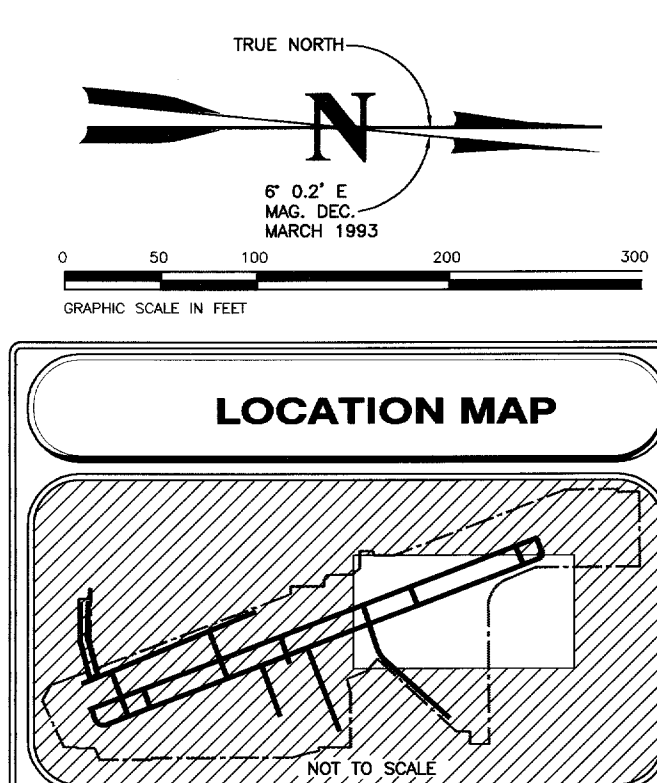

LAYOUT PLAN LEGEND

ITEM	EXISTING	FUTURE
BUILDING RESTRICTION LINE	BRL	BRL
AIRPORT PROPERTY LINE	---	---
FENCE	x	x
AVIGATION EASEMENT	---	---
RUNWAY PROTECTION ZONE	---	---
BUILDINGS	▭	▭
AIRFIELD PAVEMENT	▭	▭
FUEL STORAGE	⊙	⊙
BEACON	⊙	⊙
LIGHTED WIND CONE & SEGMENTED CIRCLE	⊙	⊙
PRECISION APPROACH PATH INDICATOR(PAPI)	⊙	⊙
RUNWAY END IDENTIFIER LIGHTS(REILS)	•	•

NOTE: THIS DRAWING SHOULD NOT BE USED AS A STANDARD FOR PLANNING OR DESIGN.

ADDISON AIRPORT
ADDISON, TEXAS

NORTHEAST AREA PLAN

Barnard Dunkelberg & Company
Tulsa, Oklahoma

FIGURE NUMBER

METRIC SCALE

SCALE
1" = 100'

DATE
JUNE, 1997

DRAWING NUMBER
9 OF 12