


CITY OF ADDISON
APPROVED
 FOR CONSTRUCTION

BUILDINGS DEPARTMENT

DATE: _____
 THE CONTRACTOR IS HEREBY INSTRUCTED TO TAKE CARE IN MEETING OR EXCEEDING ALL REQUIREMENTS OF BOTH NATIONAL AND LOCAL BUILDING DEPARTMENTS APPLICABLE TO THIS WORK. THE CONTRACTOR SHALL BE RESPONSIBLE FOR OBTAINING ALL NECESSARY PERMITS AND SHALL NOT BE CONSIDERED TO RELY ON ANY OTHER PARTY FOR SUCH GUIDANCE.

B.M. #1 "D" CUT-AND-FILL CENTER OF EAST HEADWALL OF 2-66' DIA. TOWER. Elev. 624.29

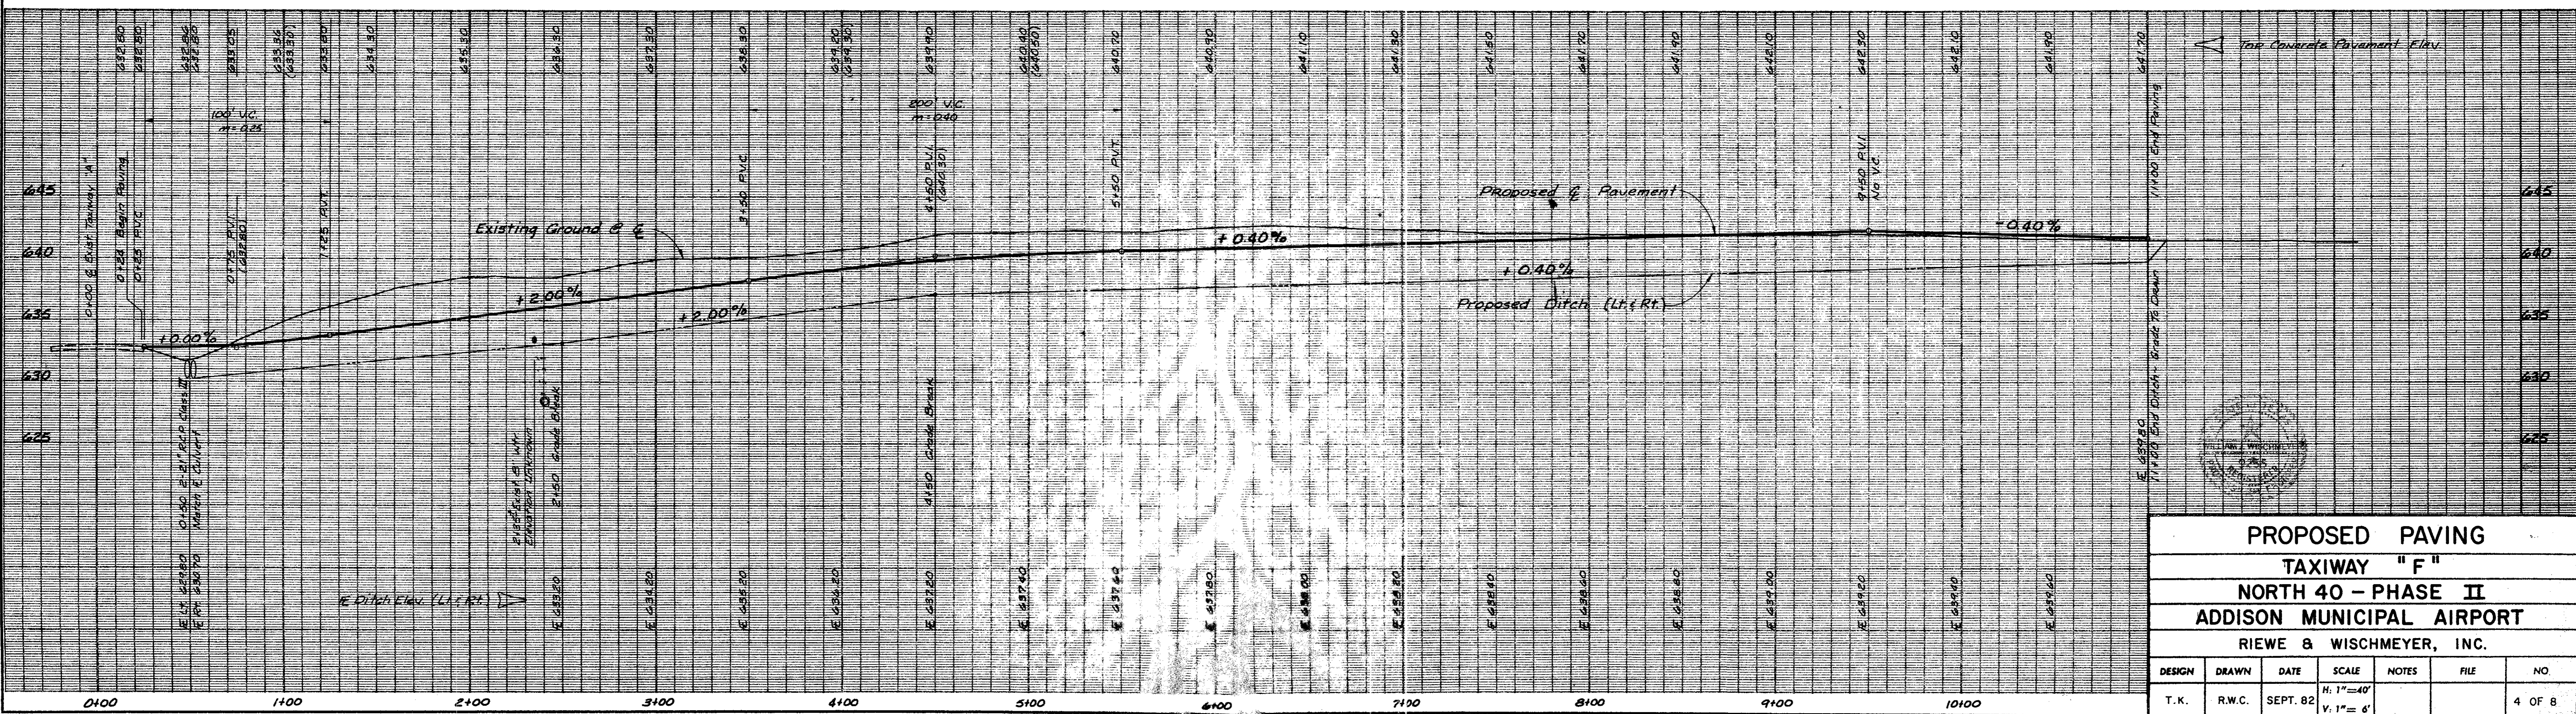

PROPOSED PAVING						
TAXIWAY "F"						
NORTH 40 - PHASE II						
ADDISON MUNICIPAL AIRPORT						
RIEWE & WISCHMEYER, INC.						
DESIGN	DRAWN	DATE	SCALE	NOTES	FILE	NO.
T.K.	R.W.C.	SEPT. 82	H: 1"=40' V: 1"= 6'			4 OF 8